

2016-000023

Klamath County, Oregon



01/04/2016 03:24:24 PM

Fee: NO FEE

BOARD OF COUNTY COMMISSIONERS

KLAMATH COUNTY, OREGON

IN THE MATTER OF AMENDING)
THE URBAN GROWTH)
BOUNDARY OF THE CITY OF)
KLAMATH FALLS BY ADDING)
22.7 ACRES.)
_____)

ORDINANCE 44.102

WHEREAS, the Klamath County Board of Commissioners has the authority and desires to amend the Urban Growth Boundary of the City of Klamath Falls; and

WHEREAS, the Klamath County Planning Department provided written notice of the public hearing as required in Klamath County Land Development Code Article 31; and

WHEREAS, a public hearing was held on October 27, 2015 and December 15, 2015 and public testimony was considered before the Klamath County Planning Commission and Board of County Commissioners; and

WHEREAS the Klamath County Planning Commission forwarded a recommendation of denial; and

WHEREAS, at the public hearing on December 15, 2015, based on testimony entered and in consideration of the whole record, the Klamath County Board of Commissioners voted unanimously to approve the request.

NOW, THEREFORE, the Klamath County Board of Commissioners ordains that the amendment to the Klamath Falls Urban Growth Boundary, attached as Exhibit "A," and incorporated herein by reference are hereby adopted subject to the Conditions of Approval contained in the Final Order.

DATED this 4 day of January, 2016.

FOR THE BOARD OF COMMISSIONERS


Tom Mallam
Chairman

James Bellet
Commissioner

[Signature]
Commissioner

[Signature] 12/29/2015
County Counsel
Approved as to form

EXHIBIT "A"

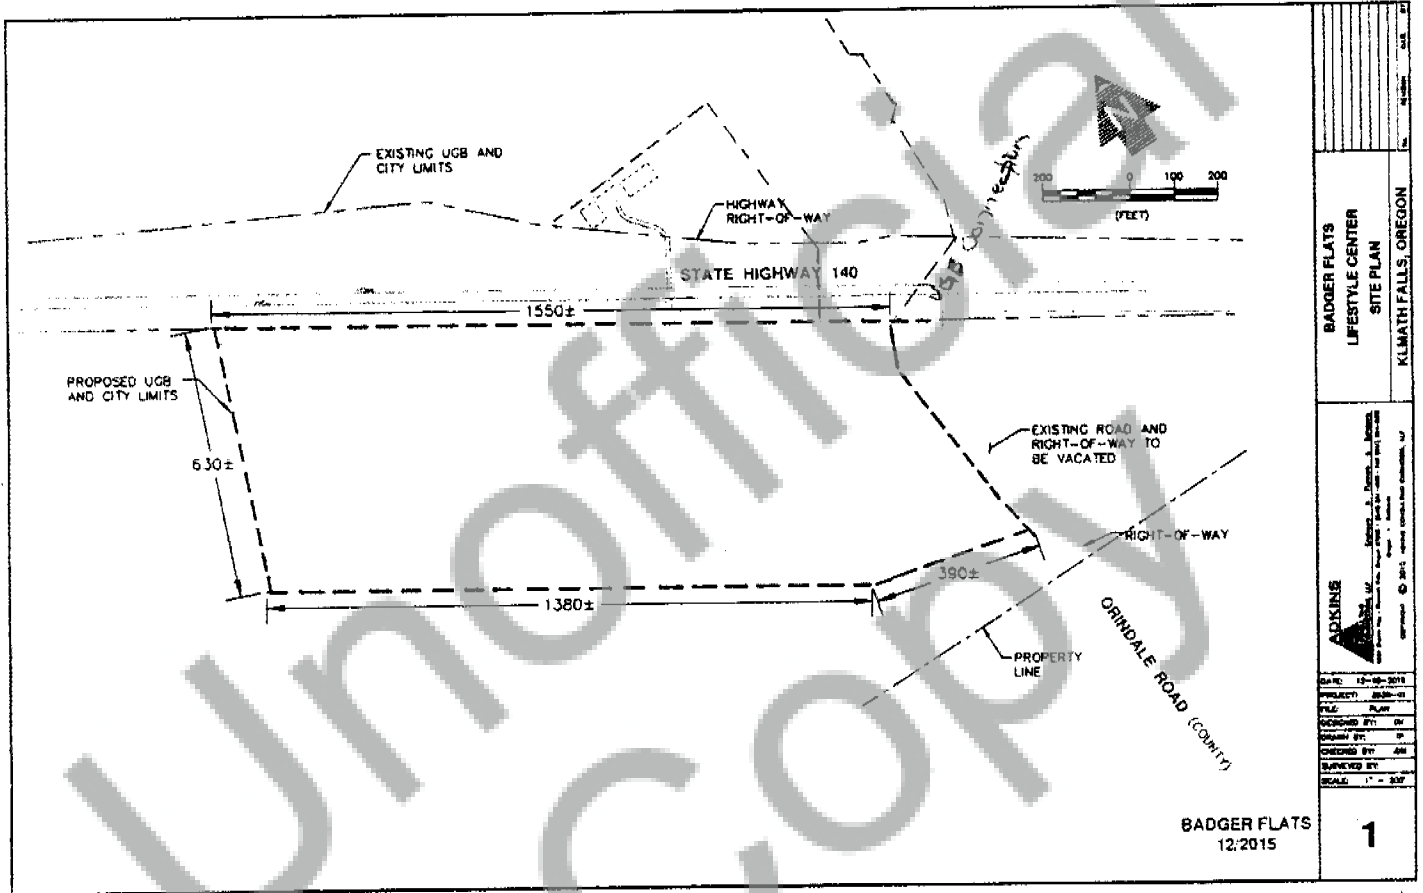

BADGER FLATS LIFESTYLE CENTER SITE PLAN	
KLATH FALLS, OREGON	
DATE: 12-09-2015	
PROJECT: 2015-05	
FILE: PLN	
DESIGNED BY: JH	
CHECKED BY: JH	
SURVEYED BY: JH	
SCALE: 1" = 300'	
1	