

59059

0172

26835

RIGHT-OF-WAY OPTION Vol. m78 Page

The undersigned, Grantor, for and in consideration of \$ 448.00, hereby grants to PACIFIC POWER & LIGHT COMPANY, a corporation, its successors and assigns, Grantee, until midnight August 29, 19 80, the exclusive option to purchase for the total sum of \$ 2980.00, including said sum paid herewith, an easement for a right-of-way 145 feet in width for an electric transmission line of one or more wires and all necessary or desirable appurtenances, including towers, poles, props, guys and other supports, upon, over and across those certain premises situated in Township 36 S., Range 13 E., W.M. Section 6, County of Klamath, State of Oregon, along the course more particularly described and shown on the attachment hereto marked Exhibit "A", together with the further rights set forth in the form of easement attached hereto marked Exhibit "B", each by this reference made a part hereof.

This option shall be deemed duly exercised if Grantee shall within said option period or any extension thereof give written notice of Grantee's election to exercise this option. Such notice may be delivered to Grantor personally, or by letter duly directed and mailed to Grantor at the address hereinafter shown.

Grantee shall, within fifteen (15) days after giving such notice, tender to Grantor the balance of said purchase price by Grantee's check payable to the order of Grantor, and Grantor shall simultaneously execute, acknowledge and deliver to Grantee a good and sufficient easement substantially in said form attached hereto; or Grantee may within such time deposit said balance of the purchase price in escrow with a duly qualified title insurance company, Agent, and cause written notice of such deposit to be given Grantor, in which case, Grantor shall within thirty (30) days thereafter deliver such easement duly executed and acknowledged to said Agent for Grantee.

Grantee may, at its own risk, enter upon said premises at all times during said option period or any extension thereof for any purpose; provided, however, that if Grantee fails to exercise this option within said option period, then all of Grantee's rights hereunder shall terminate and Grantee shall remove all of its personal property from said premises and shall reimburse Grantor for any damages caused by Grantee to said premises or to any crops growing thereon.

Dated this 29th day of Aug. 29, 19 78.

Robert W. Lovell
Wells Fargo Realty Services, Inc.

Robert W. Lovell
Robert W. Lovell


Address: 9634 Bloomfield St.
Cypress, California #90630

State of Calif
County of Los Angeles) ss

On this day personally appeared before me the above named Robert W. Lovell


known to me to be the identical person(s) who subscribed the within instrument, and acknowledged that he (he, she or they) freely executed the same as his (his, her or their) voluntary act and deed.

Given under my hand and official seal this 29th day of August, 19 78.

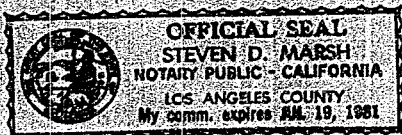

Steven D Marsh
Notary Public for California
Residing at 5431 MEADOWVIEW WAY Long Beach
My Commission Expires: July 19 1981

26836

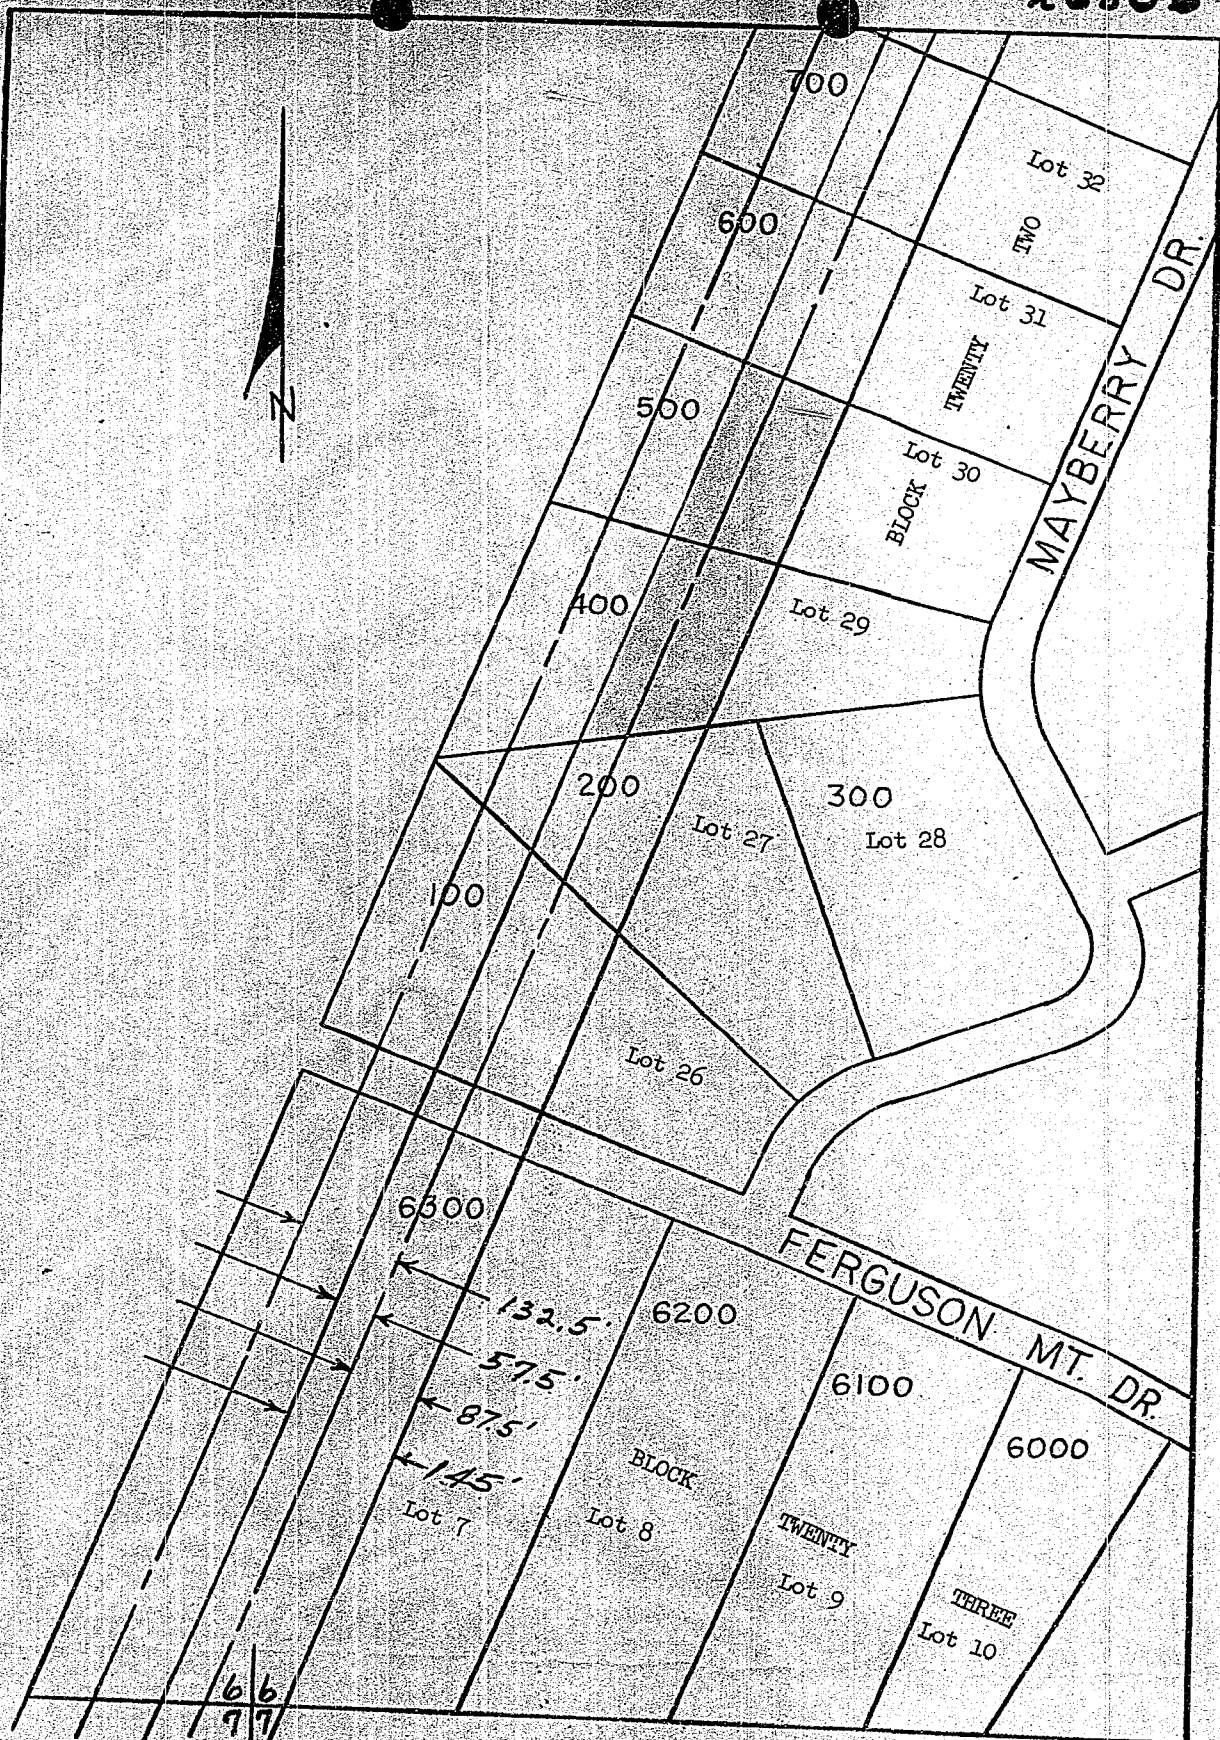**PACIFIC POWER & LIGHT CO.**Robert W. Lovell - %
Wells Fargo Realty Services, Inc.SECTION 6 T. 36 S. R. 13 E. W. 4KLAMATH COUNTY, OREG

DATE _____ GRANTORS _____

SCALE 1"=200' EXHIBIT "A"

C.L. LENGTH 470' ACRES 1.56

SPRAGUE RIVER VALLEY ACRESSection 6, T. 36 S., R. 13 E., W. 4.
Klamath County, Oregon

The undersigned, Grantor, in consideration of \$ _____, and other valuable consideration, hereby grants to PACIFIC POWER & LIGHT COMPANY, a corporation, its successors and assigns, Grantee, an easement for a right-of-way _____ feet in width for an electric transmission line of one or more wires and all necessary or desirable appurtenances, including towers, poles, props, guys and other supports, along the general course now located by Grantee over the following described property located in _____ County, State of Oregon, to wit:

As more particularly described on attached Exhibit(s) _____ by this reference made a part hereof.

The within grant shall include: the right to install and maintain guys and anchors outside said right-of-way; the right to clear said right-of-way and keep the same clear of brush, trees, timber and structures; the present and future right to clear and cut away all trees outside of said right-of-way which might endanger said transmission line; the right to construct, reconstruct, operate, maintain, replace, enlarge, repair and remove any of said facilities, and the right of ingress and egress over adjacent lands of Grantor for all said purposes.

Grantee shall pay to Grantor reasonable compensation for any damage caused by Grantee to any property or crops on the above described real property arising out of the use thereof by Grantee.

At no time shall any flammable material or any building of any kind be placed or erected within the boundaries of said right-of-way, nor shall any equipment or material of any kind that exceeds _____ feet in height be placed or used thereon by Grantor or by Grantor's heirs, successors or assigns.

Subject to the foregoing limitations, said right-of-way may be used by Grantor for roads, agricultural crops and other purposes not inconsistent with said easement.

All such rights hereunder shall cease if and when such line shall have been abandoned and removed.

Executed this _____ day of _____, 19____.

State of Oregon)
County of _____) ss

STATE OF OREGON; COUNTY OF KLAMATH; ss.

I hereby certify that the within instrument was received and filed for record on the 29th day of November, A.D., 1978 at 2:06 o'clock P.M., and duly recorded in Vol. M-78 of Deeds on Page 26835.

FEE \$12.00

WM. D. MILNE, County Clerk

By Jacqueline M. Milne Deputy

Pacific Power & Light Co.
920 S.W. 6th Ave.
Portland, Oregon 97204
Attn: Gary Casick R/W Dept.

26832

EXHIBIT B

26832

STATE OF CALIFORNIA
COUNTY OF Los Angeles } SS.

On October 19, 1978 before me,

the undersigned, a Notary Public in and for said County and State,
personally appeared Norfleet J. Howell


known to me to be the Vice President, and Karen
Y. Beaver known to me to be

Assistant Secretary of the corporation that executed the
within instrument, known to me to be the persons who executed the
within instrument on behalf of the corporation therein named, and
acknowledged to me that such corporation executed the within
instrument pursuant to its by-laws or a resolution of its board of
directors.

Signature Cynthia M. Quesada
Cynthia M. Quesada

Name (Typed or Printed)
Notary Public in and for said County and State

FOR NOTARY SEAL OR STAMP



OFFICIAL SEAL
Cynthia M. Quesada
NOTARY PUBLIC CALIFORNIA
PRINCIPAL OFFICE IN
LOS ANGELES COUNTY
My Commission Expires July 27, 1981

...and another outside said right-of-way, the right to clear said right-of-way
and keep the same clear of brush, trees, timber and structures; the present and
future right to clear and cut away all trees outside of said right-of-way which
might endanger said transmission line; the right to construct, reconstruct,
operate, maintain, replace, enlarge, repair and remove any of said facilities,
and the right of ingress and egress over adjacent lands of Grantor for all said
purposes.

Grantor shall pay to Grantee reasonable compensation for any damage
caused by Grantee to any property or crops on the above described real property
arising out of the use thereof by Grantee.

At no time shall any flammable material or any building or any kind
be placed or stored within the boundaries of said right-of-way, nor shall any
equipment or material of any kind that exceeds _____ feet in height be placed
or used thereon by Grantor or by Grantor's heirs, successors or assigns.

Subject to the foregoing limitations, said right-of-way may be used by
Grantor for roads, agricultural crops and other purposes not inconsistent with
said easement.

All such rights hereunder shall cease if and when such line shall have
been abandoned and removed.

Executed this _____ day of _____, 19____.

State of Oregon)
County of _____) ss.

On this day personally appeared before me the above named
_____, known to me to be the (_____) person(s) who executed the within instrument,
(he, she or they) freely executed the same as
(his, her or their) act and deed.

Witness my hand and official seal this _____ day of _____, 19____.

Notary Public for _____
My commission expires _____

1-1-14 (Oregon)