



HIGHWAY DIVISION

APPLICATION AND PERMIT TO
CONSTRUCT APPROACH ROAD

EXHIBIT "B"

PERMIT NUMBER

32146

HIGHWAY NAME Crater Lake (OR 62)		HAIRPOINT 103.382	ENGINEERS STATION 1311+56.04
HIGHWAY NUMBER 22	COUNTY Klamath	SIDE OF HIGHWAY ☐ NORTH ☒ EAST ☐ SOUTH ☐ WEST	APPROACH TO SERVE Residence
BETWEEN OR NEAR LANDMARKS Chiloquin Hwy AND Hwy 4 Jct.		HIGHWAY REFERENCE MAP AND ATTACHED DRAWING NUMBERS 5B-27-8	

APPLICANT NAME AND ADDRESS

Lynn L. & Robyn Hescock
P.O. Box ~~333~~ 1066
Klamath Falls, OR 97602
Chiloquin Or. 97624
Phone 882-5875
783-2548

BOND REQUIRED ☒ YES ☐ NO REFERENCE OAR 734-50-025(9)	AMOUNT OF BOND HELD IN \$ 100.00 Dist. II
INSURANCE REQUIRED ☒ YES ☐ NO REFERENCE OAR 734-50-025(9)	☒ ADMINISTRATIVE FEE ☐ TEMPORARY DEPOSIT
AMOUNT \$50.00	CHECK NUMBER 0828
DISTRICT MAINTENANCE SUPERVISOR X Rachael E. Braden	DATE COMPLETE APPLICATION RECEIVED 11 July 90
REGION ENGINEER X	DATE 7-19-90
UTILITY PERMIT SUPERVISOR X	APPROVAL DATE 7-19-90

APPLICANT X Robyn A. Hescock	APPLICATION DATE 7-10-90	APPROACH ROAD COMPLETION DATE REFERENCE: OAR 734-50-036(4) 12 Dec. 90
---------------------------------	-----------------------------	---

The applicant declares that he/she is the owner or lessee of the real property including the above described highway and has the lawful authority to apply for this permit. When this application is approved by the Department of Transportation, the applicant is subject to the terms and provisions contained herein and attached hereto; and the terms of Oregon Administrative Rules, Chapter 734, Division 50, which is by this reference made a part of this permit. Copies of the Rules may be obtained from the District Maintenance Supervisor's office.

Issuance of permits under these regulations is not a finding of compliance with the statewide planning goals or the acknowledged comprehensive plan for the area. Permits are issued subject to the approval of city, county or other governmental agencies having either joint supervision over the section of highway or authority to regulate land use by means of zoning and/or planning regulations. It shall be the applicant's responsibility to obtain any such approval including, where applicable, local government determination of compliance with the statewide planning goals. (OAR 734-50-036)

SPECIAL PROVISIONS

- 1—If the proposed application requires traffic control devices and/or special road construction, the applicant shall provide a copy of this application to the affected local government. The original application must be signed by the local government official.

LOCAL GOVERNMENT OFFICIAL SIGNATURE X	TITLE	DATE
--	-------	------


- 2—The applicant or his contractor shall notify the District Maintenance Supervisor's office at least 48 hours in advance of commencing work and after completing the work covered by this permit. (OAR 734-50-040) Telephone Number: 883-5662

Hwy 62, Sec 16, T35S, R7E WM Northeasterly of highway. Lots 24 & 27

Field changes made in length of culvert and distance of pipe from edge of pavement. Prior ok given JUL 23 1990

W. Brown 12-6-90

TYPE 1 APPROACH ROAD — UNPAVED

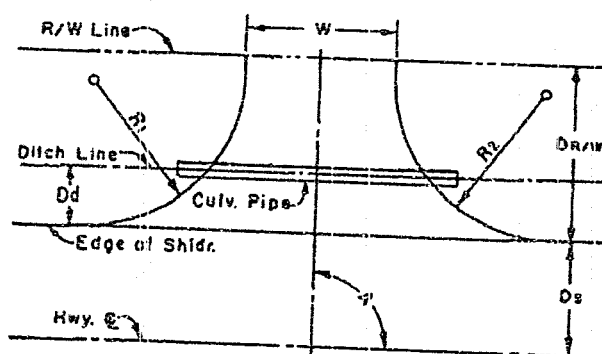

PLAN

NOTE: All material and workmanship shall conform with the current State of Oregon Standard Specification for Highway Construction.


W = 24	R ₁ = 20	R ₂ = 20	A = 90°
D _c = 13.7	D _a = 20	D _{rw} = 46.3	
CULVERT PIPE REQUIRED? ☒ YES ☐ NO			
TYPE Corrugated Metal Pipe			
DIAMETER (INCHES) 18"		LENGTH (FEET) 50' 40'	
STONE BASE	SIZE AND TYPE ----	COMPACTED THICKNESS (INCHES) ----	
STONE WEARING SURFACE	SIZE AND TYPE 1" - 0 Crushed	COMPACTED THICKNESS (INCHES) 3"	

MINOR PARTITION 28-87

24145

EXHIBIT "C"

40V 1075 24 1/2" SEC. 16 T35S R7C, N.M.
KLAMATH CO., ORS.

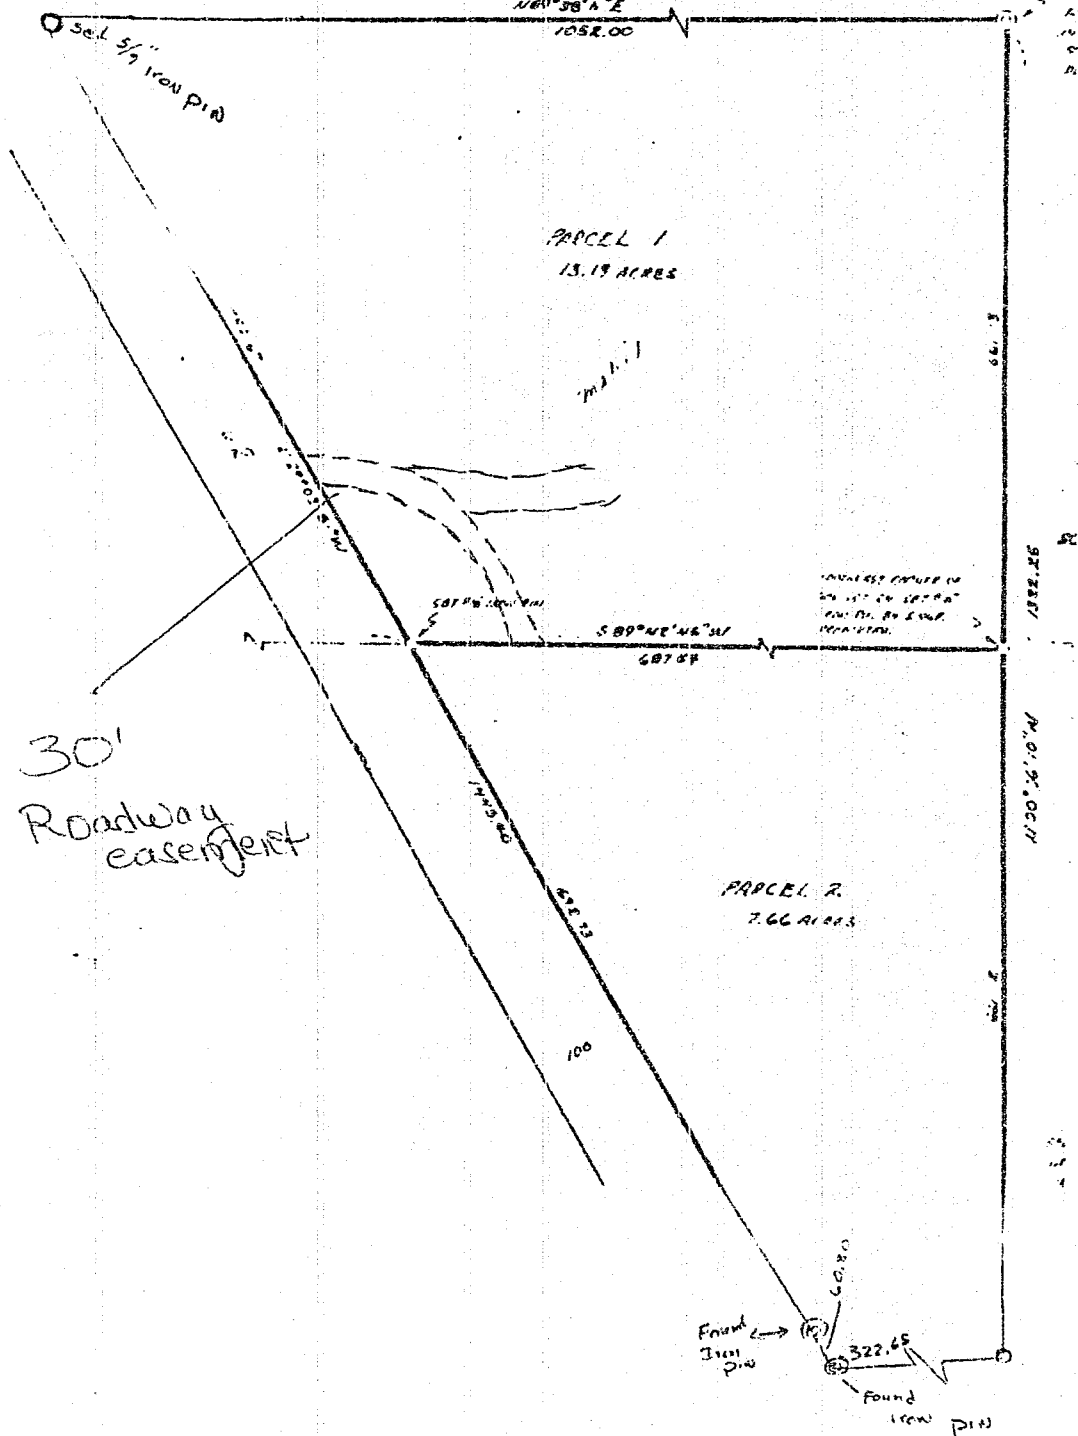

STATE OF OREGON; COUNTY OF KLAMATH: ss.

Filed for record at request of Ameri title the 8th day
of July A.D., 19 98 at 1:55 o'clock P.M., and duly recorded in Vol. M98
of Deeds on Page 24141

FEE \$50.00

By Bernetha G. Letsch, County Clerk
Kathleen Rose