

RE-RECORDED TO CORRECT LEGAL DESCRIPTION

37-14-13-1600

37-15-18C-300

'03 DEC 4 AM 9:27

## AERIAL COMMUNICATIONS LINE RIGHT-OF-WAY EASEMENT

'03 DEC 18 AM 9:23

NEWMAN ENTERPRISES, INC., an Oregon corporation, hereby grants to CENTURYTEL OF EASTERN OREGON, INC. DBA CENTURYTEL, its successors and assigns, (hereinafter referred to as the Company), a perpetual non-exclusive easement and right to construct and maintain aerial telephone and communications facilities, together with all necessary wires and fixtures incidental thereto, over and upon the following described property:

A strip of land ten (10) feet in width, the centerline of said strip being contiguous to the centerline traverse of aerial communications cables placed by the Company in those portions of the NE $\frac{1}{4}$ NE $\frac{1}{4}$ NE $\frac{1}{4}$ SE $\frac{1}{4}$  Section 13, T.37S., R.14E., W.M. and in the NW $\frac{1}{4}$ NW $\frac{1}{4}$ NW $\frac{1}{4}$  Section 18, T.37S., R.15E., W.M. lying Northerly of the Southerly right-of-way line of Forest Service Road 375 (Fishhole Creek Road), the locations of said aerial communications cables being as generally shown on Exhibit "A", attached hereto and made part hereof,

situated in the County of Klamath, State of Oregon, together with such additional area as may be reasonably required for placement and maintenance of down guys and anchors supporting the Company's aerial facilities placed hereunder. It is the intent of this easement grant that the Company's aerial cable facilities will be attached only to existing power utility poles, or replacements thereof. It is agreed that the Company, its successors and assigns, shall have access to said premises for the purposes stated, and shall be responsible for any damage to said premises by reason of any negligence on the part of said Company's employees while placing and maintaining construction. Said property shall be restored, as nearly as reasonably possible, to prior or better condition in a workmanlike manner.

Dated: 11-25-03

Newman Enterprises, Inc.,


By: Douglas Dean NewmanTitle: President

STATE OF Oregon )  
 )  
 COUNTY OF Klamath ) ss.

State of Oregon, County of Klamath  
 Recorded 12/18/03 9:23 a. m  
 Vol M03 Pg 91786-87  
 Linda Smith, County Clerk  
 Fee \$ 26.00 # of Pgs 2

BE IT REMEMBERED, That on this 25<sup>th</sup> day of November, 2003, before me, the undersigned, a Notary Public in and for said County and State, personally appeared Douglas Dean Newman, the person who signed as President of the corporation that executed the within instrument and acknowledged to me that such corporation executed the same.

IN TESTIMONY WHEREOF, I have hereunto set my hand and affixed my official seal the day and year first above written.

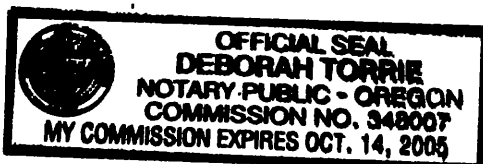

Deborah Torrie  
 Notary Public in and for the State of Oregon  
 My Commission expires: Oct 14, 2005

State of Oregon, County of Klamath  
 Recorded 12/04/03 9:27 a. m  
 Vol M03 Pg 88735-36  
 Linda Smith, County Clerk  
 Fee \$ 26.00 # of Pgs 2

Return To: Affiliated Land Services, Inc.  
 P.O. Box 17035, Salem, OR 97305

26-RR

[illegible]

SHOWN FOR REFERENCE ONLY  
SEE LINE LISTS FOR DETAILED  
R/W INFORMATION.

## CONSTRUCTION

U.S.F.S./PVT. PERMITS, EASEMENTS BY ALS.

HOA ON PWR POLES = 22'

**2+30  
PLACE SIDEWALK ANCH.  
NEXT TO EXISTING FENCE LINE.**

## FACILITIES

50-11-140:36 RES. PER KATHY T.

## SPLICING


50-11-140:36 RES. PER KATHY T.

LOADING & HEAT UP OF  
50-11140-36 BY LOCAL FORCES

**HF CMA CIRCUITS IN EXISTING BFC.**

**SERVICE ORDER #284439**


SEE SHEET C2 OF C3

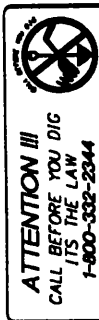

**Known utility lines are shown in approximate locations only. All exact locations in the area are determined by the contractor during construction.**

ENGR: DIRK D. TIBBETS  
PHONE: 541.947.5345

Units	Actl.	Yr	SI	Unit Description	Reel#
35			A	• HC1	
1			A	• PM52	
1			A	BD3	
1			A	BM2(5/8)(B)	
1			A	BM80	
1			A	NFE 1-3G	
1			A	PF3-5	
1			A	PM11	
1			A	PM12(4)	
1			W	• HC1	
1			W	• HR	
1			W	BD	
1			W	BM52	
1			XX	BD	
300		03	A	BFC25-22T	
150		65	XA	• B1X19	
200		65	XA	• B2X22	

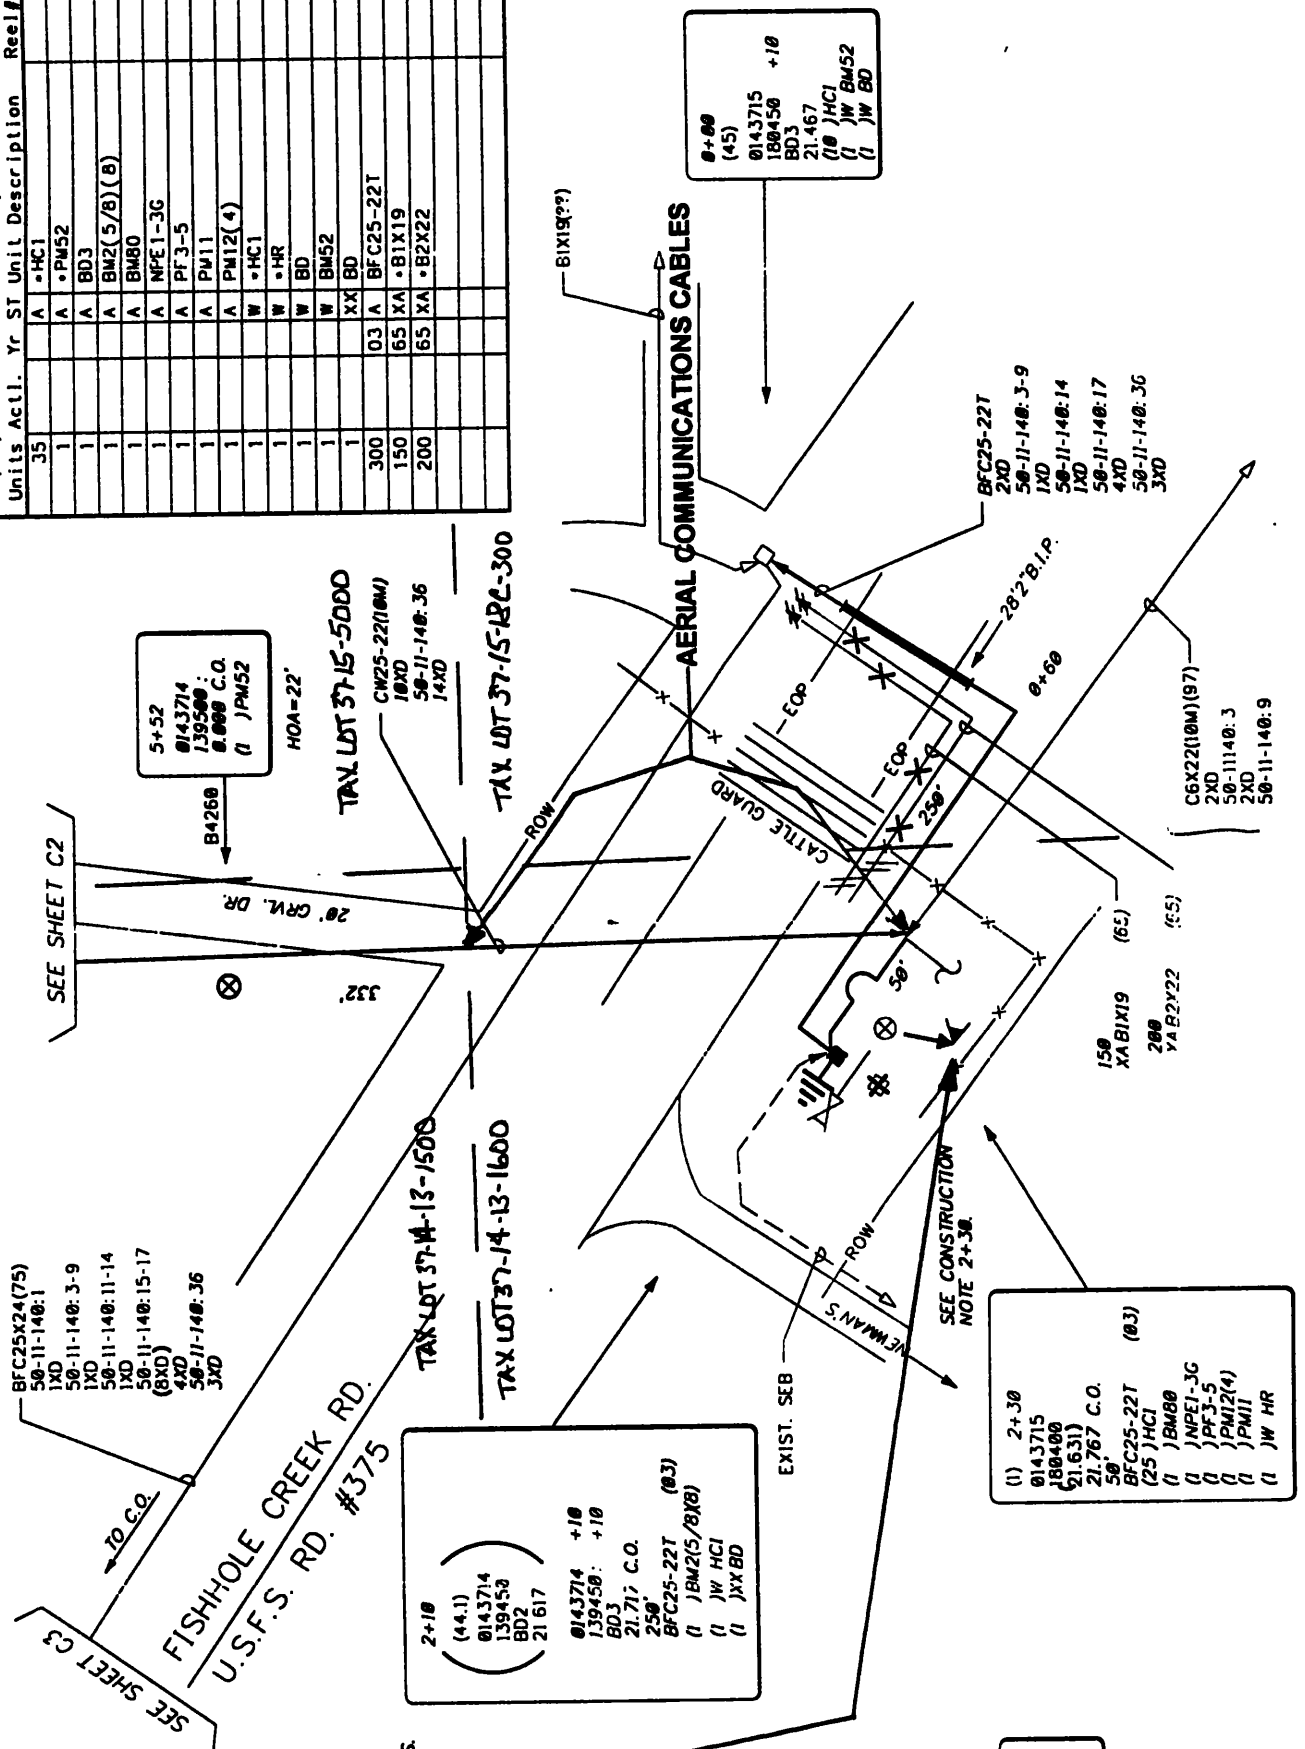

<b>CR-100-175</b> FAC. TECH: KATHY TODD PHONE: 761 298 3800	Title: ORBLY PB/AC FISCHHOFF CBK PD SMITH	W.O. E078324	ACAD: E78324C1	Only: KLAMATH	Twn: 137S	Sec: 13,18	Redlined:	Posted:
		Ew. 2557	CD: 1863-252-1	Drawn: DDT	Q-9: R14,15E	Per:	Sht C1 of C3	Iss. 1