

COMMON COUNCIL OF THE CITY OF MALIN, OREGON
An Oregon Municipal Corporation

(AN ORDINANCE ANNEXING TO THE CITY OF MALIN, OREGON, THE
TERRITORY HEREIN DESCRIBED AND DECLARING AN EMERGENCY)

ORDINANCE NO. 303

WHEREAS, the City of Malin, Oregon, did by Ordinance No. 302 adopted on July 12, 2005, propose to annex to said City and include in the boundaries thereof, the territory herein described, and did by said ordinance call a public hearing on August 9, 2005, to be held in the Malin City Hall, where and when registered voters of the City might be heard, which meeting was duly advertised by notices published and posted as required by law, proof of such publishing and posting of notices being held on file herein; which meeting and hearing were held as provided by said Ordinance and notice; and, now therefore,

THE CITY OF MALIN DOES ORDAIN AS FOLLOWS:

Section 1. That thereby and is hereby annexed to and included within the bounds of the City of Malin, Oregon, territory adjacent and contiguous to said City and described as follows:

WHEREAS, Terry L. and Robert L. McDonald, owners of said property which is described as follows:

The NW $\frac{1}{4}$ NW $\frac{1}{4}$ of Section 15 in Township 41 South, Range 12 East of the Williamette Meridian, Klamath County, Oregon. EXCEPTING therefrom a strip of land 20 feet in width off of the East side.


AND excluding therefrom those lots of the portion of the lands above known as "The Meadowglenn Subdivision", which is the South 400 feet of the NW $\frac{1}{4}$ of the NW $\frac{1}{4}$ of Section 15, which have been sold of record.

Section 2. That the Recorder of the City of Malin, Oregon, be and she is hereby authorized and directed to forthwith forward a copy of this Ordinance (certified copy) to each of the following, to-wit: Clerk of Klamath County, Oregon; County Assessor of Klamath County, Oregon; and that the copy forwarded to said Secretary of State by accompanied with certified copies of each Ordinance in this matter.


Section 3. Declaring an Emergency. Whereas the peace, safety, and general welfare of the citizens of Malin, Oregon are involved in the enactment of this ordinance, and in order to properly safeguard the same, there is and exists the necessity and emergency for immediate regulation. An emergency is hereby declared to exist and this ordinance shall be in full force and effect from and after the date of its passage.

Passed by the Common Council of the City of Malin, Oregon, on this 9th day August 2005.

Presented to the Mayor and by him signed and dated this 9th day of August 2005.

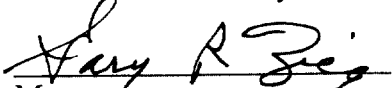

Mayor

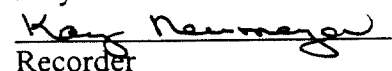

Recorder

COMMON COUNCIL OF THE CITY OF MALIN, OREGON
An Oregon Municipal Corporation

(AN ORDINANCE SETTING THE DATE OF PUBLIC HEARING ON THE QUESTION OF ANNEXING CERTAIN PROPERTY OWNED BY TERRY L. AND ROBERT L. McDONALD DESCRIBED HEREIN TO THE CITY OF MALIN; AND DECLARING AN EMERGENCY)

ORDINANCE NO. 302

WHEREAS, it appears to the Council of the City of Malin, Oregon, that it is desirable, in order to more effectively render water and sewer services to the hereby property thereof be annexed into the City of Malin, and;

WHEREAS, Terry L. and Robert L. McDonald are the owners of said parcels of property which is described as follows:


The NW $\frac{1}{4}$ NW $\frac{1}{4}$ of Section 15 in Township 41 South, Range 12 East of the Willamette Meridian, Klamath County, Oregon. EXCEPTING therefrom a strip of land 20 feet in width off of the east side. AND excluding therefrom those lots of the portion of the lands above known as "The Meadowglenn Subdivision", which is the South 400 feet of the NW $\frac{1}{4}$ of the NW $\frac{1}{4}$ of Section 15, which have been sold of record.


They have indicated to the Common Council of the City of Malin, Oregon, their desire to effect such annexation, now therefore,

THE CITY OF MALIN ORDAINS AS FOLLOWS:

- (1) The 9th of August, 2005, at the hour of 7:30 P.M., at the Malin City Hall, Malin, Oregon, is set as the date, time and place for the public hearing on the question of whether or not the above described real property constituting certain property owned by Terry L. and Robert L. McDonald, shall be annexed to the City of Malin.
- (2) The City Recorder shall give Notice of such hearing in the manner prescribed by ORS 222.120.
- (3) Whereas the peace, safety, and general welfare of the citizens of Malin, Oregon are involved in the enactment of this ordinance, and in order to properly safeguard the same, there is and exists the necessity and emergency for immediate regulation. An emergency is hereby declared to exist and this ordinance shall be in full force and effect from and after the date of its passage.

Passed by the Common Council of the City of Malin, Oregon, on this 12th day of July 2005.

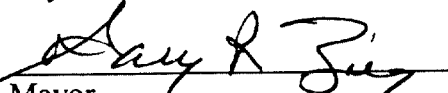
Mayor

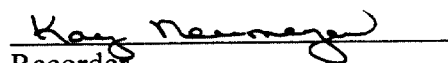
Recorder

CITY OF MALIN


KLAMATH COUNTY, OREGON

MAY, 2003



0' 200' 400' 600' 1200'

SCALE IN FEET

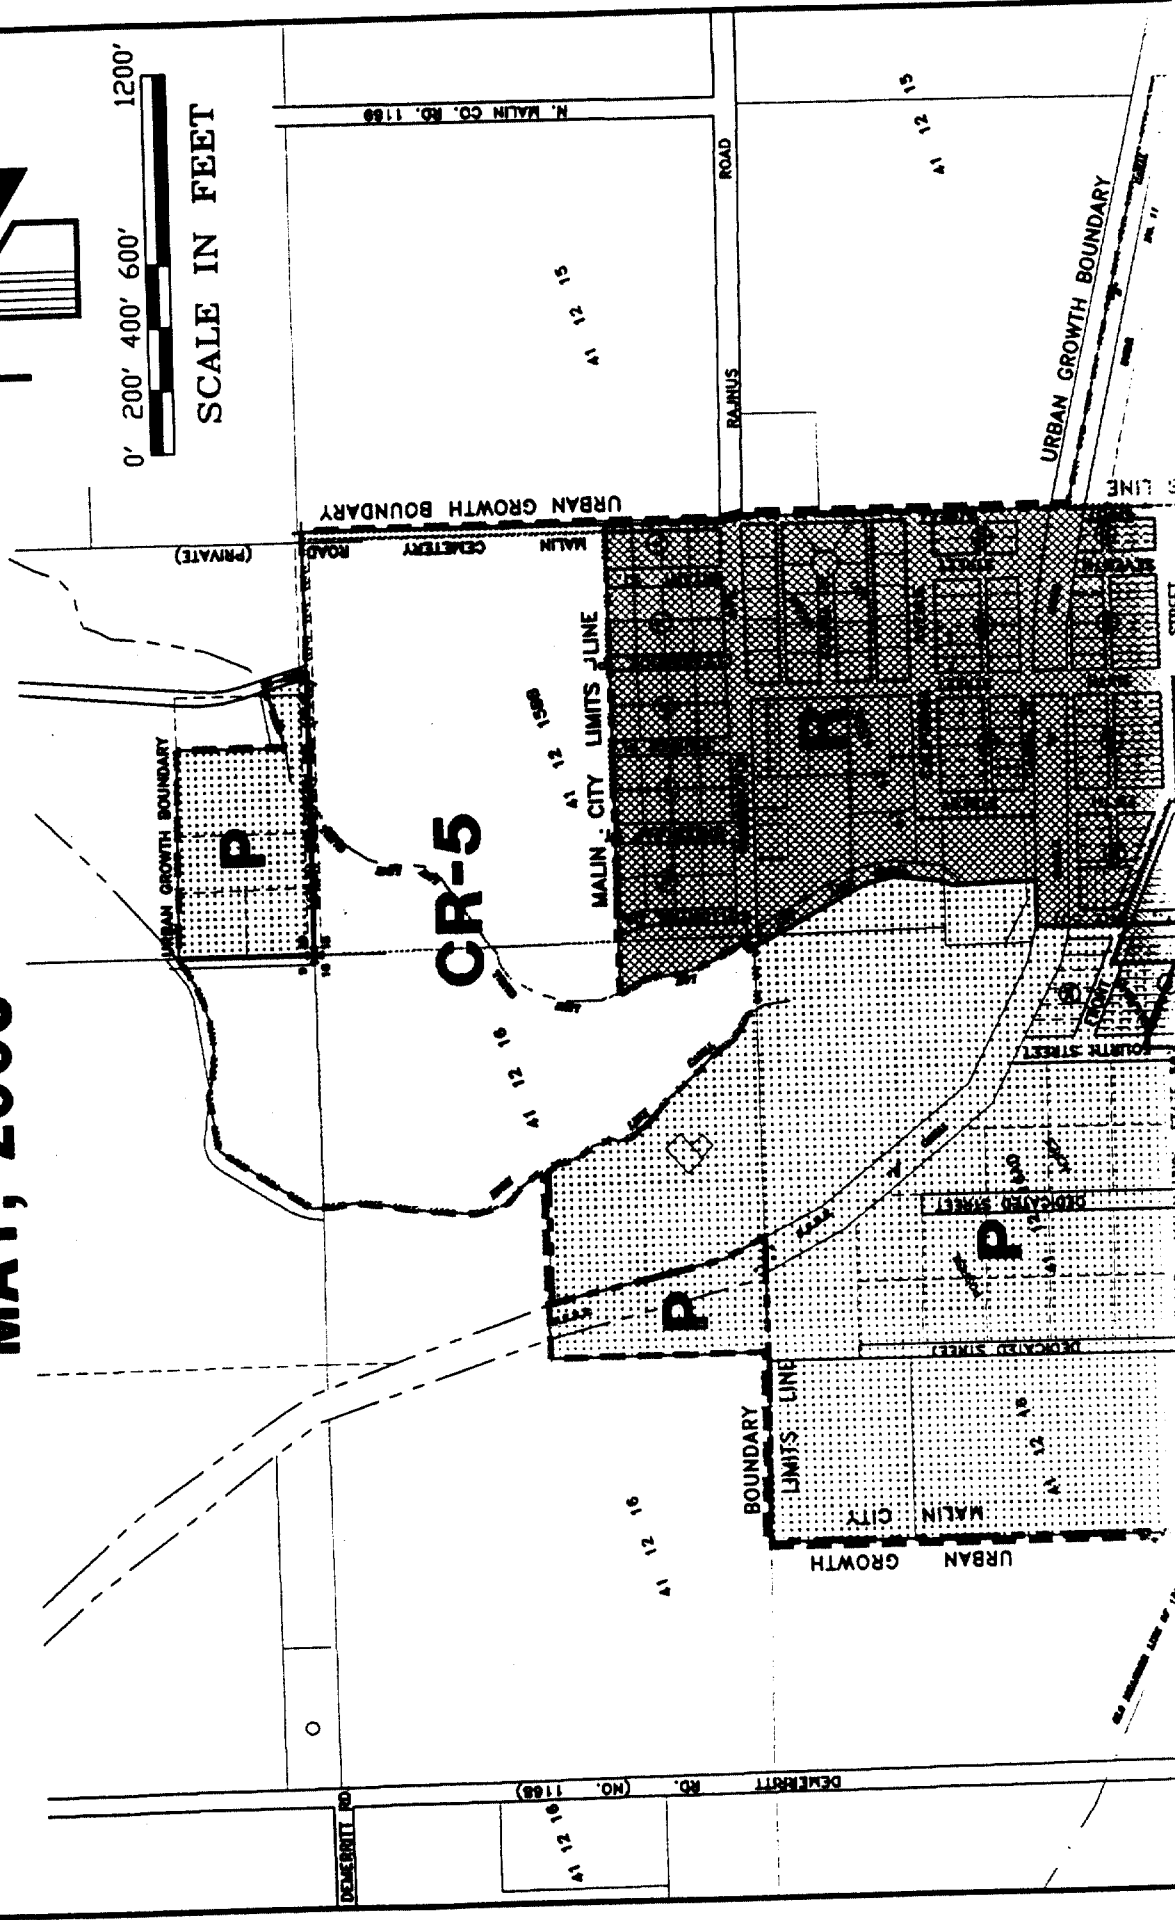

STATE OF OREGON }
COUNTY OF KLAMATH } SS
CITY OF MALIN }

I, Kay Neumeyer, City Recorder, for the City of Malin, Oregon, do hereby certify that the foregoing is a true and correct copy of an Ordinance duly adopted by the Common Council of the City of Malin, Oregon, at the meeting held on 2005, and thereafter approved and signed by the Mayor and attested by the City Recorder.

Kay Neumeyer
Kay Neumeyer
City Recorder
City of Malin

