

After recording return to:

McEwen Gisvold LLP
1100 SW Sixth Avenue, Suite 1600
Portland, OR 97204
Attn: Jesse M. Calm, Esq.

Until a change is requested, all tax statements
shall be sent to the following address:

JELD-WEN, Inc.
2645 Silver Crescent Drive
Charlotte, NC 28273



SPECIAL WARRANTY DEED

JELD-WEN, INC., a Delaware corporation, successor by conversion to **JELD-WEN, INC.**, an Oregon corporation, Grantor, with an address of 2645 Silver Crescent Drive, Charlotte, NC 28273 conveys and specially warrants to **HARBOR ISLES, LLC**, an Oregon limited liability company, Grantee, with an address of 2805 Front Street, Klamath Falls, OR 97601, the real property described on the attached Exhibit A, free of encumbrances created or suffered by Grantor, except all those items of record, if any, as of the date of this deed and those shown below, if any.


Other property or value was either part or the whole consideration.

BEFORE SIGNING OR ACCEPTING THIS INSTRUMENT, THE PERSON TRANSFERRING FEE TITLE SHOULD INQUIRE ABOUT THE PERSON'S RIGHTS, IF ANY, UNDER ORS 195.300, 195.301 AND 195.305 TO 195.336 AND SECTIONS 5 TO 11, CHAPTER 424, OREGON LAWS 2007, SECTIONS 2 TO 9 AND 17, CHAPTER 855, OREGON LAWS 2009, AND SECTIONS 2 TO 7, CHAPTER 8, OREGON LAWS 2010. THIS INSTRUMENT DOES NOT ALLOW USE OF THE PROPERTY DESCRIBED IN THIS INSTRUMENT IN VIOLATION OF APPLICABLE LAND USE LAWS AND REGULATIONS. BEFORE SIGNING OR ACCEPTING THIS INSTRUMENT, THE PERSON ACQUIRING FEE TITLE TO THE PROPERTY SHOULD CHECK WITH THE APPROPRIATE CITY OR COUNTY PLANNING DEPARTMENT TO VERIFY THAT THE UNIT OF LAND BEING TRANSFERRED IS A LAWFULLY ESTABLISHED LOT OR PARCEL, AS DEFINED IN ORS 92.010 OR 215.010, TO VERIFY THE APPROVED USES OF THE LOT OR PARCEL, TO DETERMINE ANY LIMITS ON LAWSUITS AGAINST FARMING OR FOREST PRACTICES, AS DEFINED IN ORS 30.930, AND TO INQUIRE ABOUT THE RIGHTS OF NEIGHBORING PROPERTY OWNERS, IF ANY, UNDER ORS 195.300, 195.301 AND 195.305 TO 195.336 AND SECTIONS 5 TO 11, CHAPTER 424, OREGON LAWS 2007, SECTIONS 2 TO 9 AND 17, CHAPTER 855, OREGON LAWS 2009, AND SECTIONS 2 TO 7, CHAPTER 8, OREGON LAWS 2010.

Dated: December 7, 2023

Grantor:

JELD-WEN, INC.,
a Delaware corporation

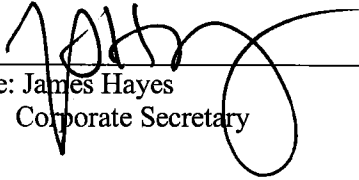By: 
Name: James Hayes
Title: Corporate Secretary


STATE OF NORTH CAROLINA


COUNTY OF MECKLENBURG

I certify that the following person(s) personally appeared before me this day, each acknowledging to me that he or she signed the foregoing document: James Hayes.

Date: December 7, 2023

{Official Seal}

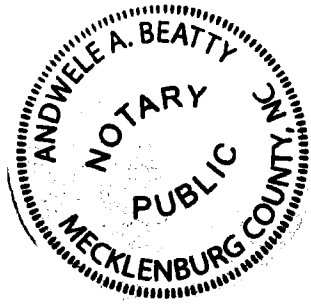

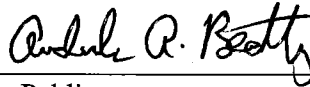

Notary Public

Andwelle A. Beatty

Notary's Printed or Typed Name

My Commission Expires: 11-24-2024

Exhibit A
to
Special Warranty Deed

Legal Description

Parcel 2 of Land Partition 06-13, being an amended plat and a re-plat of Parcel 2 of Land Partition 12-08, together with other unplatted lands, situated in the S1/2 of Section 18, and a portion of Government Lots 4, 5, 6, 7, 8, 10 and 11 and the NE1/4 SW1/4 of Section 19, Township 38 south, Range 9 East of the Willamette Meridian, Klamath County, Oregon.

EXCEPTING THEREFROM all right, title and interest in and to all water and water rights currently appurtenant to or associated with the land including, but not limited to, that portion of the water and water rights authorized for appropriation and application to beneficial use on the land under (a) Certificate of Water Right No. 72401, and (b) Certificate of Water Right No. 65791, each as identified in the records of the State Record of Water Rights Certificates, true and correct copies of which are attached hereto as Exhibit B.

Exhibit B
to
Special Warranty Deed

Water Rights Certificates

See attached:

Certificate of Water Right No. 65721

Certificate of Water Right No. 72401

STATE OF OREGON
COUNTY OF KLAMATH
CERTIFICATE OF WATER RIGHT

THIS CERTIFICATE ISSUED TO

TRENDWEST, INC.
P.O. BOX 1089
803 MAIN STREET, SUITE 404
KLAMATH FALLS, OREGON 97601

confirms the right to use the waters of ONE WELL in the KLAMATH LAKE - BASIN for the purpose of IRRIGATING 75.8 ACRES.

The right has been perfected under Permit G-10654. The date of priority is JULY 2, 1986. The right is limited to not more than 300 GALLONS PER MINUTE or its equivalent in case of rotation, measured at the well.

The well is located as follows:

SW 1/4 NE 1/4, SECTION 19, T 38 S, R 9 E, W.M.; NORTH 88 DEGREES 2 MINUTES 30 SECONDS EAST 422 FEET FROM THE CENTER 1/4 CORNER OF SECTION 19.

The amount of water used for irrigation, together with the amount secured under any other right existing for the same lands, shall be limited to ONE-EIGHTIETH of one cubic foot per second per acre, or its equivalent for each acre irrigated and shall be further limited to a diversion of not to exceed 3.0 acre-feet per acre for each acre irrigated during the irrigation season of each year.

The right shall conform to such reasonable rotation system as may be ordered by the proper state officer.


A description of the place of use under the right, and to which such right is appurtenant, is as follows:

LOT 3	(NE 1/4 SW 1/4)	0.1 ACRE
LOT 4	(SE 1/4 NW 1/4)	1.7 ACRES
LOT 5	(NE 1/4 NW 1/4)	1.5 ACRES
LOT 6	(NE 1/4 NW 1/4)	15.2 ACRES
LOT 7	(NW 1/4 NW 1/4)	7.2 ACRES
LOT 8	(SW 1/4 NE 1/4)	10.6 ACRES
LOT 9	(NW 1/4 SW 1/4)	8.4 ACRES
LOT 10	(NE 1/4 SW 1/4)	2.9 ACRES
LOT 11	(SE 1/4 NW 1/4)	28.2 ACRES

SECTION 19
TOWNSHIP 38 SOUTH, RANGE 9 EAST, W.M.

The right to the use of the water for the above purpose is restricted to beneficial use on the lands or place of use described.

WITNESS the signature of the Water Resources Director, affixed
MAY 20, 1991.

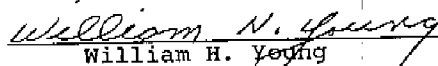
William H. Young

Recorded in State Record of Water Right Certificates numbered 65791.

G-11550.LLC



Water Resources Department

3850 PORTLAND ROAD NE, SALEM, OREGON 97310

PHONE 378-3866

January 6, 1987

TRENDWEST, Inc.
PO Box 1089
803 Main Street, Suite 404
Klamath Falls, Oregon 97601

REFERENCE: File G-11550

ENCLOSED: Permit G-10654

PLEASE READ THE FOLLOWING INSTRUCTIONS CAREFULLY

Your permit has been recorded in this office, but you should hold the original permit as evidence of your water right. If the land is sold, an assignment to the new owner must be recorded in this office. Assignment blanks will be furnished upon request.

The permit fixes time limits for beginning of construction, completion of construction and complete application of water to beneficial use. The law requires that you begin actual construction within one year from the date of issuance of the permit or your right will be lost. The Water Resources Director is authorized to extend the time for completion of construction and for complete application of water upon proper showing, but has no authority to extend the time limit for beginning of construction.

Forms A, B and C may be attached for submitting (A) Notice of Beginning of Construction, (B) Notice of Completion of Construction and (C) Notice of Complete Application of Water. If your application has stated that construction has already been started, or that construction work is completed, or that complete application of water has been made, only the required forms will be attached.

The start of the drilling operation or other means of constructing the well will be considered as beginning of construction. If no canal system or other permanent type of distribution works is employed, the acquisition and installation of all the machinery or equipment necessary for the project will be considered as completion of construction.

When complete application of water has been made, Form C should be submitted as the first step in proof of appropriation. When proof satisfactory to the Water Resources Director has been made, the right will be confirmed by issuance of a certificate. The certificate will limit the right to the extent that water has been applied to beneficial use in accordance with the terms of the permit.

The permit requires that an access port or other installation be provided to allow the measurement of the water level within the well at any time. Sketches of suggested methods of installation are attached.

Sincerely,

William H. Young
WILLIAM H. YOUNG
Director

P.S. A refund check in the amount of \$100 will be forwarded to you as soon as our bookkeeper can prepare it.

JAN 6 1987
WHY:wpc
enclosures JAN 8 1987
0032B/1



STATE OF OREGON

County of KLAMATH

PERMIT TO APPROPRIATE THE PUBLIC WATERS

This is to certify that I have examined APPLICATION G-11550 and do hereby grant the same SUBJECT TO EXISTING RIGHTS and the following limitations and conditions:

This permit is issued to TRENDWEST, Inc., PO Box 1089, (803 Main Street, Suite 404), Klamath Falls, Oregon, 97601, phone 882-2224, for use of the waters from one well,

for the PURPOSE of irrigation of 75.8 acres,

that the PRIORITY OF THE RIGHT dates from July 2, 1986,

and is limited to the amount of water which can be applied to beneficial use and shall not exceed 300.0 gallons per minute,

measured at the point of diversion from the well, or its equivalent in case of rotation with other water users.

The well is to be LOCATED: North 88 degrees 2 minutes 30 seconds East 422 feet from center quarter corner, being within the SW 1/4 NE 1/4 Section 19, Township 38 South, Range 9 East, WM, in the County of Klamath.

A description of the PLACE OF USE under the permit, and to which such right is appurtenant, is as follows:

Township 38 South, Range 9 East, WM Section 19	Lot 3(NE 1/4 SW 1/4)	0.1 acre
	Lot 4(SE 1/4 NW 1/4)	1.7 acres
	Lot 5(NE 1/4 NW 1/4)	1.5 acres
	Lot 6(NE 1/4 NW 1/4)	15.2 acres
	Lot 7(NW 1/4 NW 1/4)	7.2 acres
	Lot 8(SW 1/4 NE 1/4)	10.6 acres
	Lot 9(NW 1/4 SW 1/4)	8.4 acres
	Lot 10(NE 1/4 SW 1/4)	2.9 acres
	Lot 11(SE 1/4 NW 1/4)	28.2 acres

The AMOUNT OF WATER used for irrigation, together with the amount secured under any other right existing for the same lands shall be limited to 1/80 of one cubic foot per second per acre, and shall be further limited to a diversion of not to exceed 3.0 acre-feet per acre for each acre irrigated during the irrigation season of each year, and shall conform to such reasonable rotation system as may be ordered by the proper state officer.

The well shall be constructed in accordance with the General Standards for the Construction and Maintenance of Water Wells in Oregon. The works constructed shall include an air line and pressure gauge or an access port for measuring line, adequate to determine water level elevation in the well at all times. The permittee shall install and maintain a weir, meter, or other suitable measuring device, and shall keep a complete record of the amount of ground water withdrawn.

Actual construction work shall begin on or before December 22, 1987, and shall thereafter be prosecuted with reasonable diligence and be completed on or before October 1, 19 88 .

Complete application of the water to the proposed use shall be made on or before October 1, 19 89 .

Witness my hand this 22nd day of December, 19 86 .

William H. Young
WATER RESOURCES DIRECTOR

This permit is for the beneficial use of water. By law, the land use associated with this water use must be in compliance with statewide land-use goals and any local acknowledged land-use plan. It is possible that the land use you propose may not be allowed if it is not in keeping with the goals and the acknowledged plan. Your city or county planning agency can advise you about the land-use plan in your area.

APPLICATION G-11550

PERMIT

G10654

MAP TO ACCOMPANY
SITUATED IN GOV. LOTS 3, THRU

SEC. 19, T38S, R9EW, KLAMATH COUNTY, OREGON JUL - 2 1986

WATER RESOURCES DEPT.


REGISTERED
PROFESSIONAL
LAND SURVEYOR

Erwin R. Ritter

OREGON
JULY 10, 1904
ERWIN R. RITTER
655

Application No. D-11550
Permit No. 610654

SCALE 1"=300'

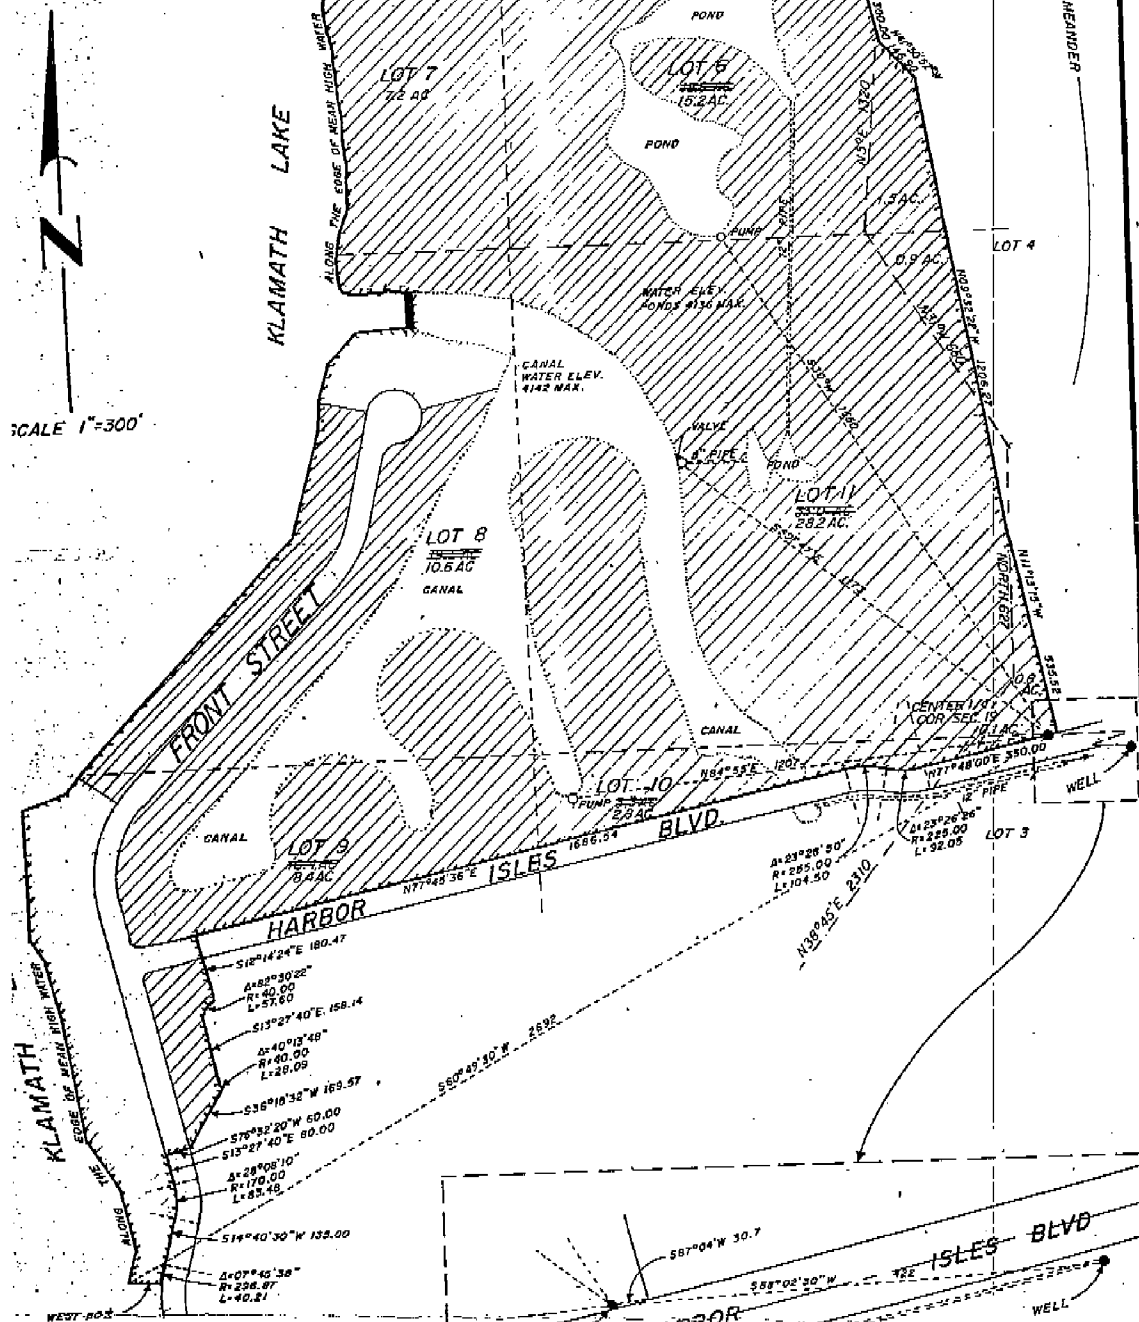

FROM THE OFFICE OF:

TRUSSELY LINE
2333 Summers Lane
Klamath Falls, OR 97603

Date: JUNE 1986

CENTER 1/4 COR.
SEC. 19 - 2" IRON PIPE
BURIED UNDER DRIVEWAY

RECEIVED

AUG 11 1986
WATER RESOURCES
SALEM, OREGON

STATE OF OREGON
COUNTY OF KLAMATH
CERTIFICATE OF WATER RIGHT

THIS CERTIFICATE ISSUED TO

TRENDWEST, INC.
803 MAIN, SUITE 404
KLAMATH FALLS, OREGON 97601

confirms the right to use the waters of ONE WELL in the KLAMATH RIVER BASIN for IRRIGATING 41.7 ACRES.

This right was perfected under Permit G-11073. The date of priority is SEPTEMBER 25, 1989. The amount of water to which this right is entitled is limited to an amount actually beneficially used and shall not exceed 0.52 CUBIC FOOT PER SECOND, or its equivalent in case of rotation, measured at the point of diversion from the source.

The well is located as follows:

NW 1/4 SE 1/4, SECTION 19, T 38 S, R 9 E, W.M.; NORTH 88° 02' 30" EAST, 422 FEET FROM THE C 1/4 CORNER OF SECTION 19.

The amount of water used for irrigation, together with the amount secured under any other right existing for the same lands, is limited to ONE-EIGHTIETH of one cubic foot per second per acre, or its equivalent for each acre irrigated and shall be further limited to a diversion of not to exceed 3.0 acre-feet per acre for each acre irrigated during the irrigation season of each year.

The use shall conform to such reasonable rotation system as may be ordered by the proper state officer.

A description of the place of use to which this right is appurtenant is as follows:

LOT 1 (SW 1/4)	0.6 ACRE
LOT 2 (SW 1/4)	1.3 ACRES
LOT 3 (SW 1/4)	12.6 ACRES
LOT 9 (SW 1/4)	15.4 ACRES
LOT 10 (SW 1/4)	10.2 ACRES
NW 1/4 SE 1/4	1.6 ACRES
SECTION 19	
TOWNSHIP 38 SOUTH, RANGE 9 EAST, W.M.	

The well shall be maintained in accordance with the General Standards for the Construction and Maintenance of Water Wells in Oregon.

When required by the department, the user shall install and maintain a weir, meter or other suitable measuring device and shall keep a complete record of the amount of ground water withdrawn.

The use granted herein may be made only at times when sufficient water is available to satisfy all prior rights.

Failure to comply with any of the provisions of this right may result in action including, but not limited to restrictions on the use, civil penalties, or cancellation of the right.

This right is for the beneficial use of water without waste. The water user is advised that new regulations may require the use of best practical technologies or conservation practices to achieve this end.


SEE NEXT PAGE

G-11966.BWB

PAGE TWO

The right to use water for the above purpose is restricted to beneficial use on the lands or place of use described.

WITNESS the signature of the Water Resources Director, affixed JULY 8, 1996.

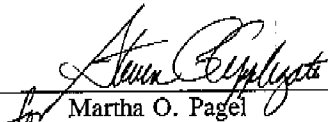
for Martha O. Pagel

Recorded in State Record of Water Right Certificates numbered 72401.

BASIN 14

VOLUME 1 KLAMATH RIVER WELLS

DISTRICT 17


G-11966.BWB

FINAL PROOF SURVEY

APPLICATION G-11966 PERMIT G-11073

SITUATED IN GOVERNMENT LOTS 1, 2, 3, 9, 8, 10 AND
THE NW 1/4 SW 1/4 OF SECTION 19, T36S, R9E, W14,
KLAMATH COUNTY, OREGON

RECEIVED
FEB 28 1993
PLAT RESOURCES DEPT
SALMON, OREGON

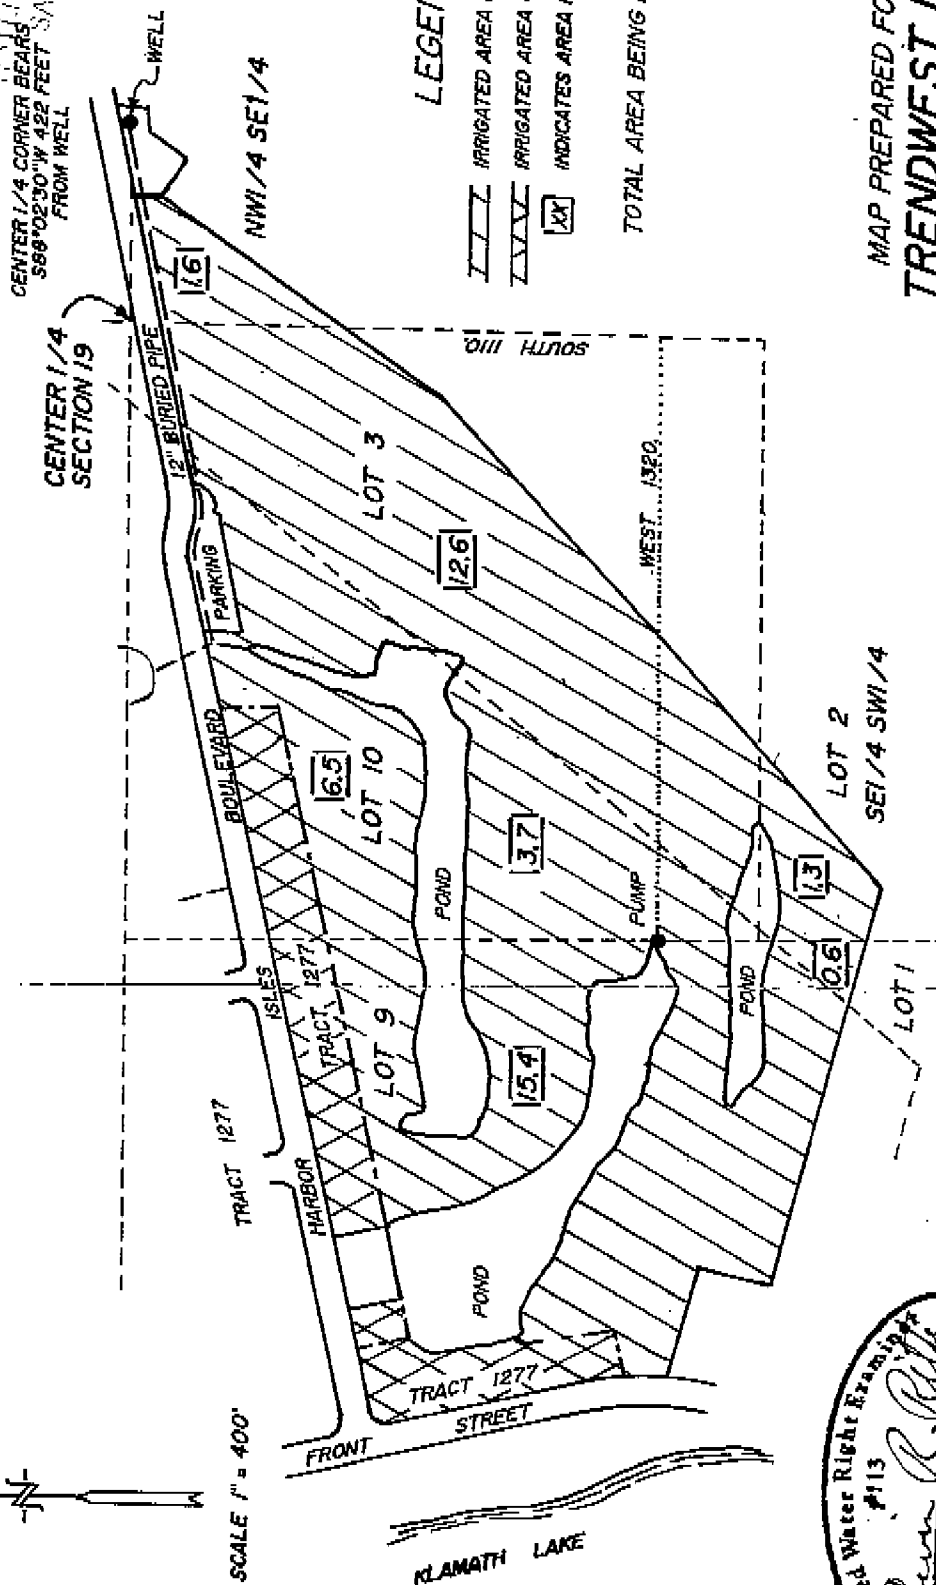

LEGEND

IRRIGATED AREA IN GOLF COURSE


IRRIGATED AREA OUTSIDE GOLF COURSE

INDICATES AREA IN ACRES

TOTAL AREA BEING IRRIGATED = 41.7 AC.

MAP PREPARED FOR
TRENDWEST INC.
DATE: SEPTEMBER, 1992
REVISED: FEBRUARY, 1993

TRU-LINE SURVEYING
2333 SUMMERS LANE
KLAMATH FALLS, OR. 97603

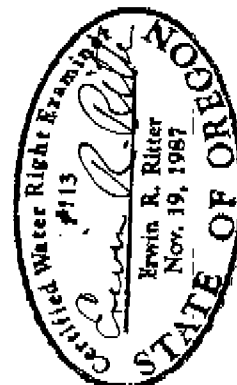

THE PURPOSE OF THIS MAP IS TO IDENTIFY THE
LOCATION OF THE WATER RIGHT. IT IS NOT INTENDED
TO PROVIDE INFORMATION RELATIVE TO THE LOCATION
OF PROPERTY OWNERSHIP BOUNDARY LINES.