



2
 J
 1970
 and duly
 eds
 rk
 Deputy.

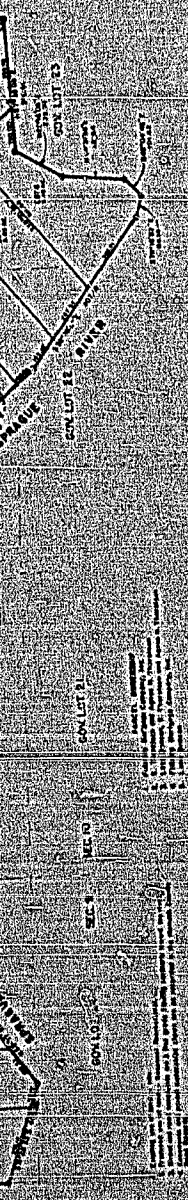


True for Lyle Smith

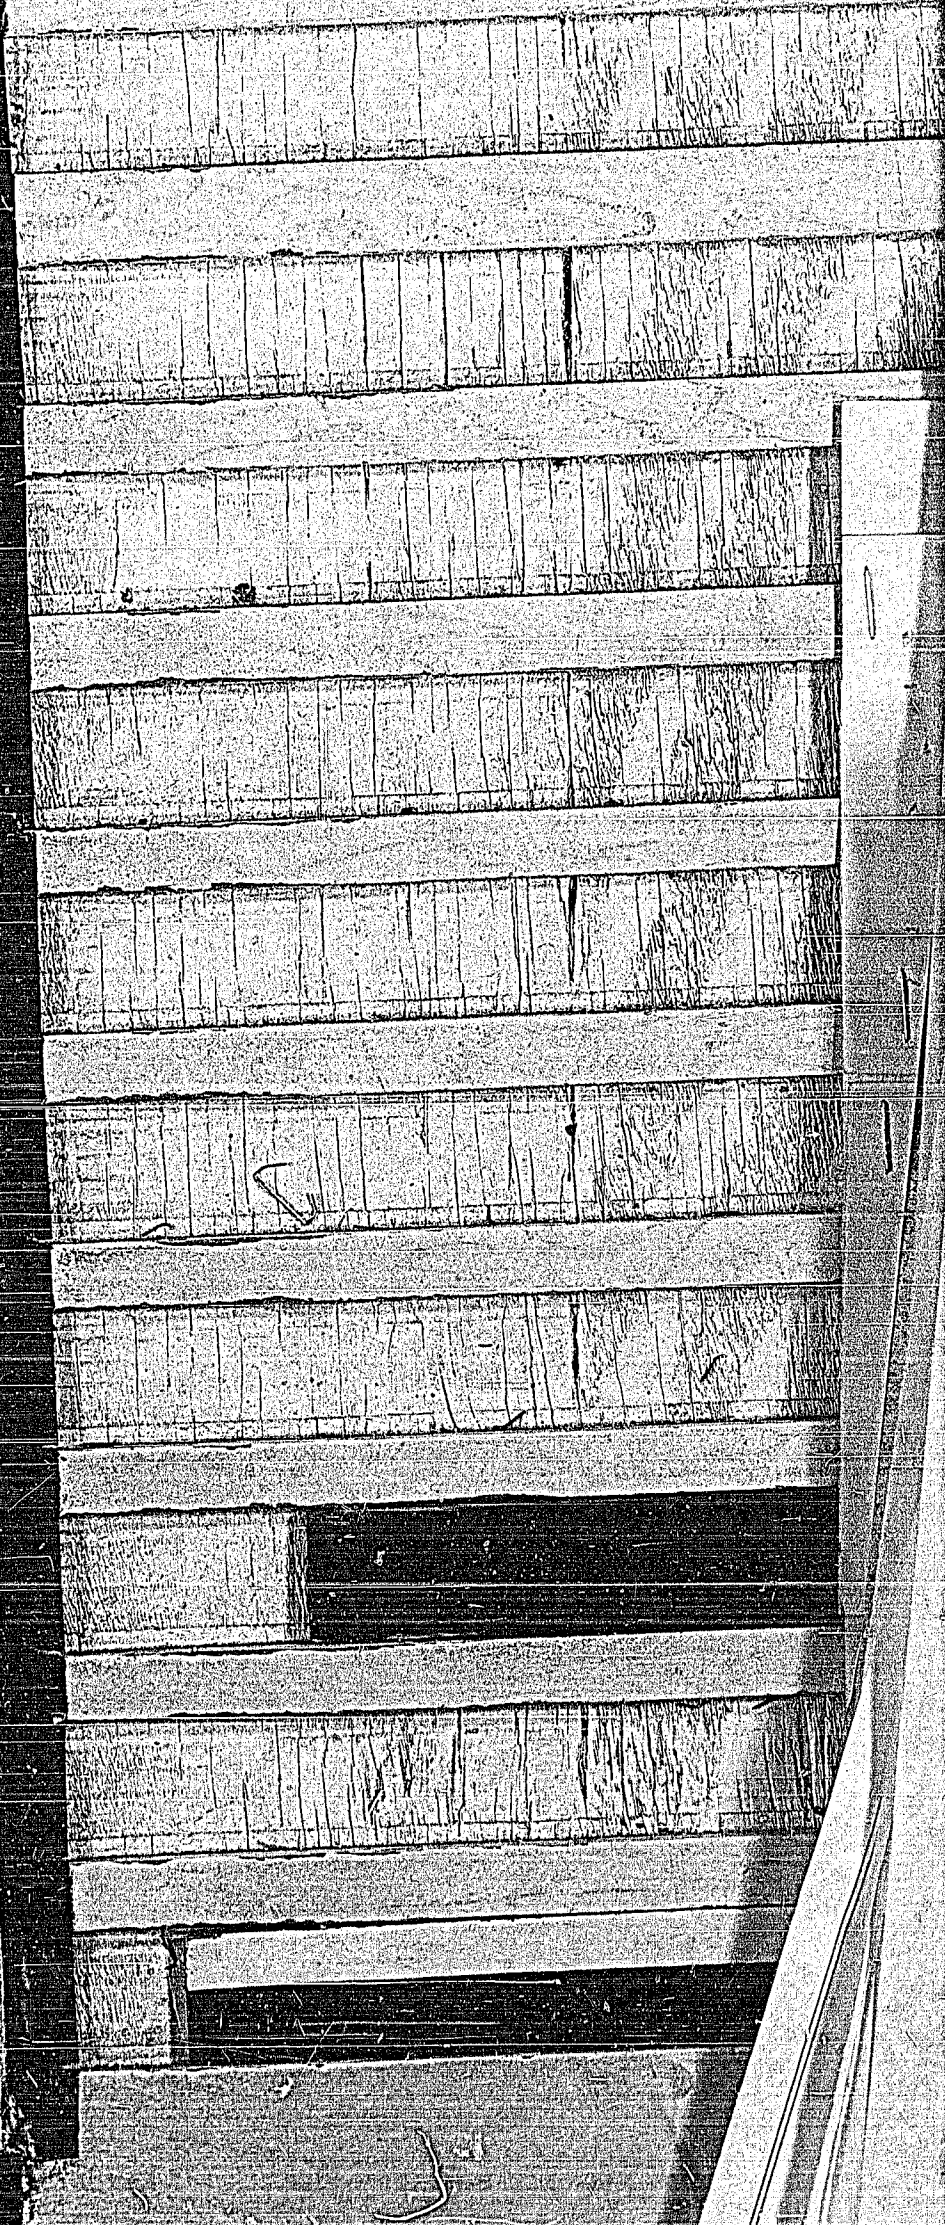

783
 VOL. 70 PAGE

FEB 2 8 58 AM 1970

MAP OF SURVEY
 SITUATED IN SECTIONS 9 & 10,
 T36S R11E W1M, KJAMATH COUNTY,
 OREGON

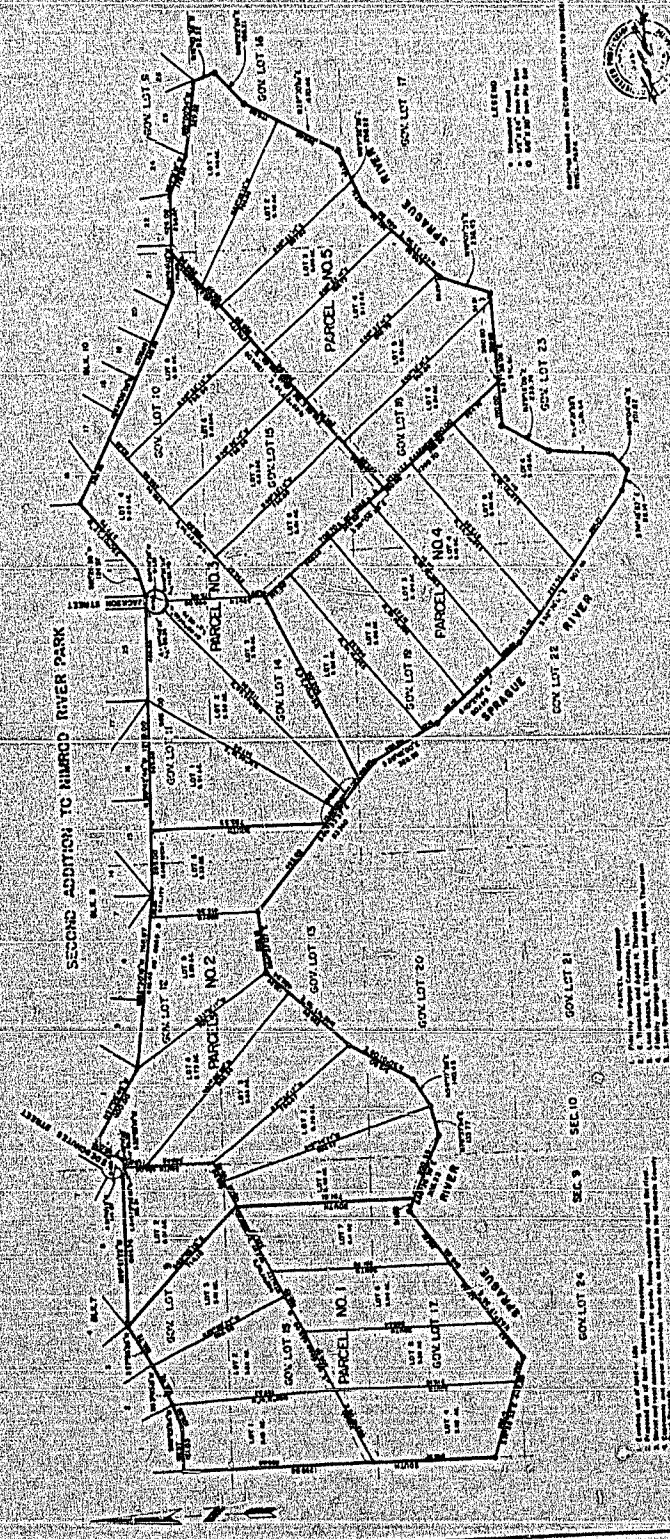

SMITH & WEST VOLD
 ENGINEERS & SURVEYORS
 1000 N. 10th St.
 ASTORIA, OREGON 97103

True for Lyle Smith

STATE OF OREGON, }
 County of Klamath } ss.
 Filed for record at request of:
Lyle Smith
 on this 2nd day of February A.D., 1970.
 at 8:58 o'clock A. M. and duly
 recorded in Vol. 70 of Deeds
 Page 783
 WM. D. MILNE, County Clerk
 By Garop Wheeler
 Fee \$ 1.50 Deputy.