


FEB 19 2 26 PM 1970

3884.1 VOL. 7170 PAGE 1342

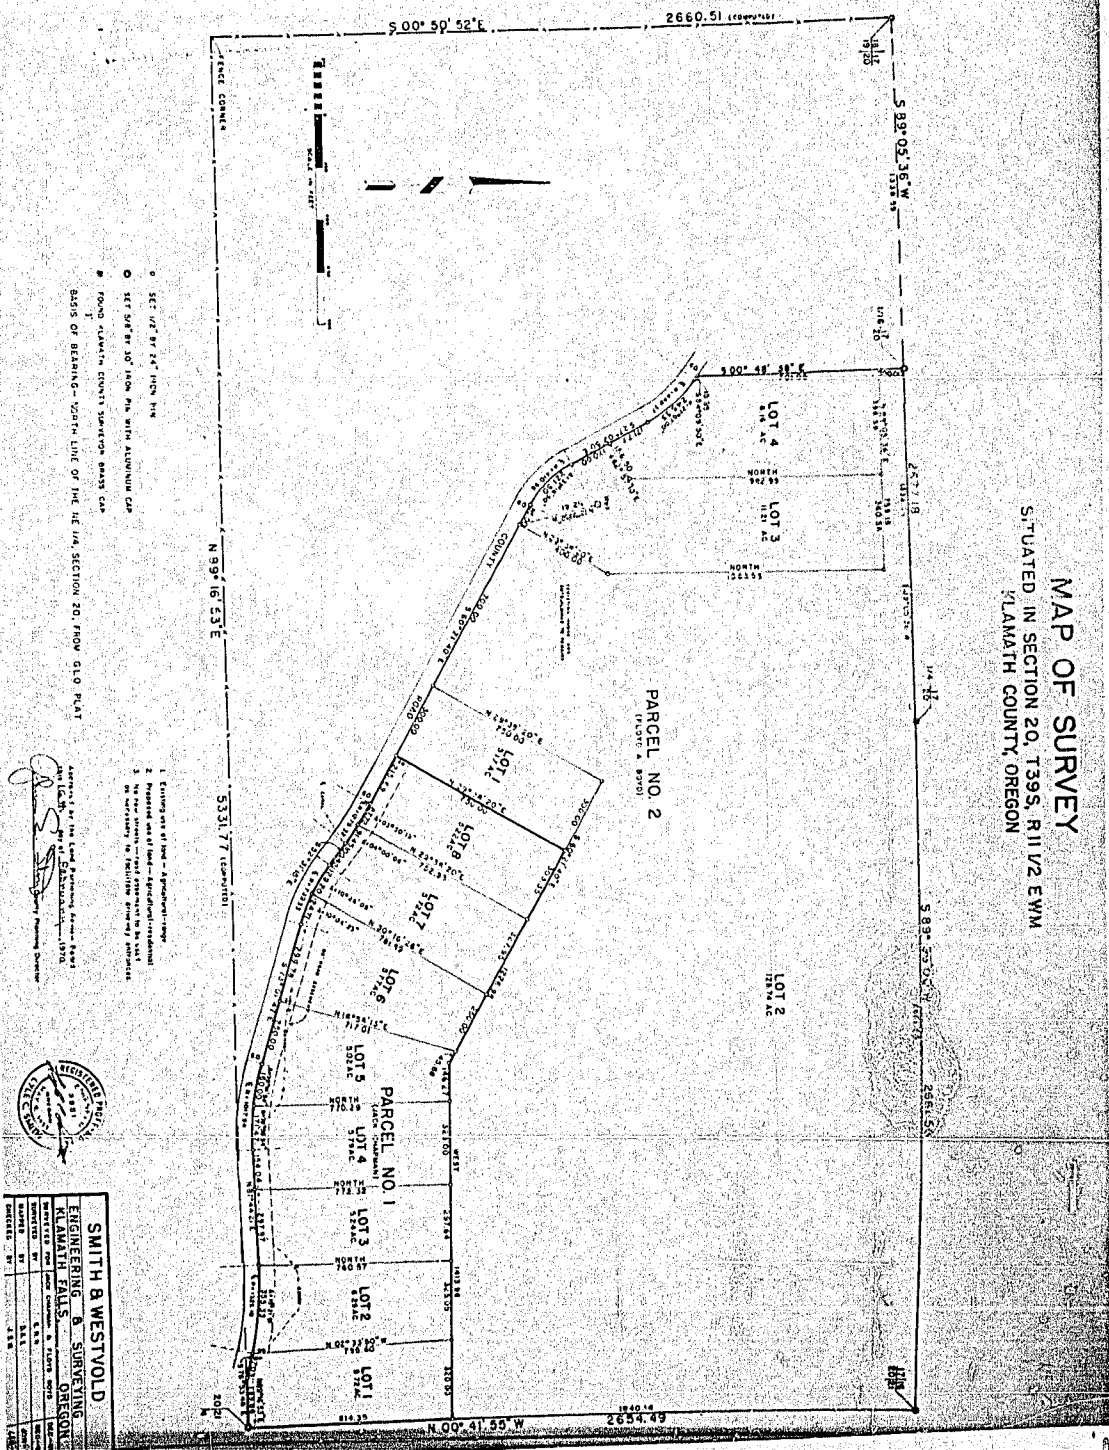

SMITH & WESTVOLD
ENGINEERING & SURVEYING
KLAMATH FALLS, OREGON

STATE OF OREGON; COUNTY OF KLAMATH; ss.
Filed for record at request of Lyle Smith
this 19th day of February A. D., 1970 at 2:26 o'clock P. M., and duly recorded in
Vol. M-70 of Deeds on Page 1342
Fee \$1.50

WM. D. MILNE, County Clerk
By Charles R. Weststrom

C 6-14
FEB 19 3 30 PM 1970
FEB 19 3 30 PM 1970
FEB 19

grantor w
ful claims
The
However,
the whole
In com
WITN

STATE OF ORE
Perpetually