



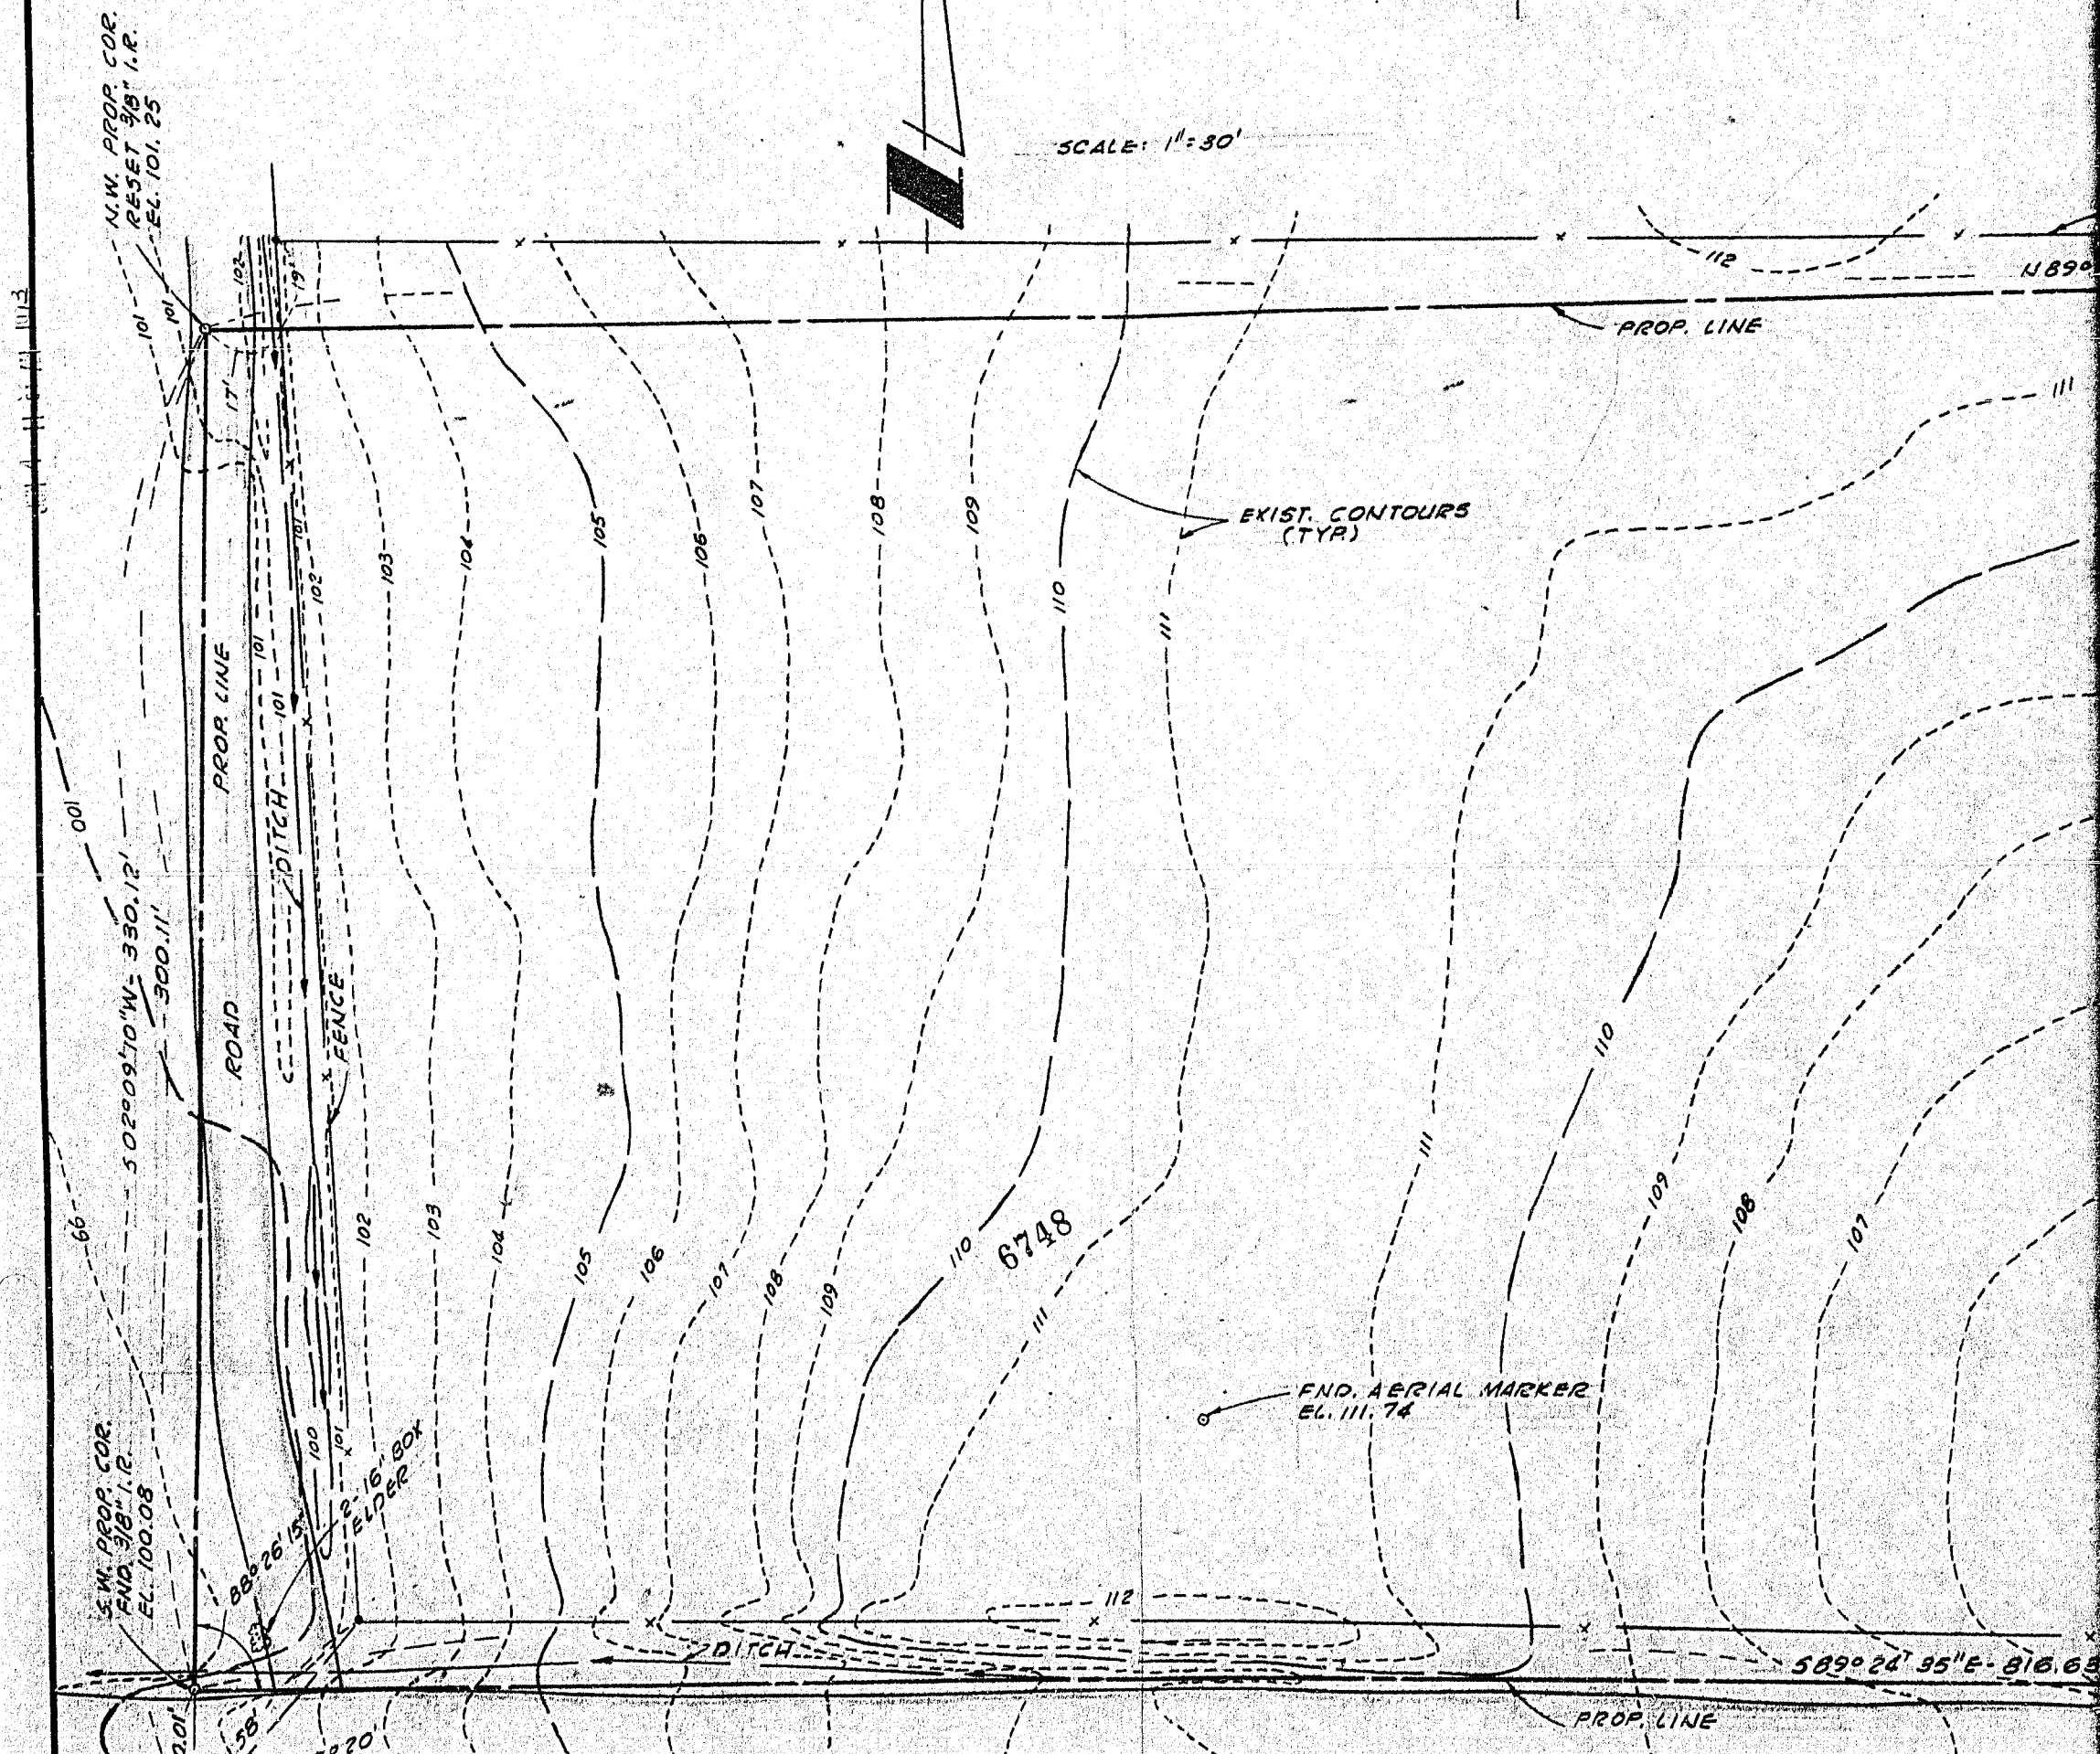

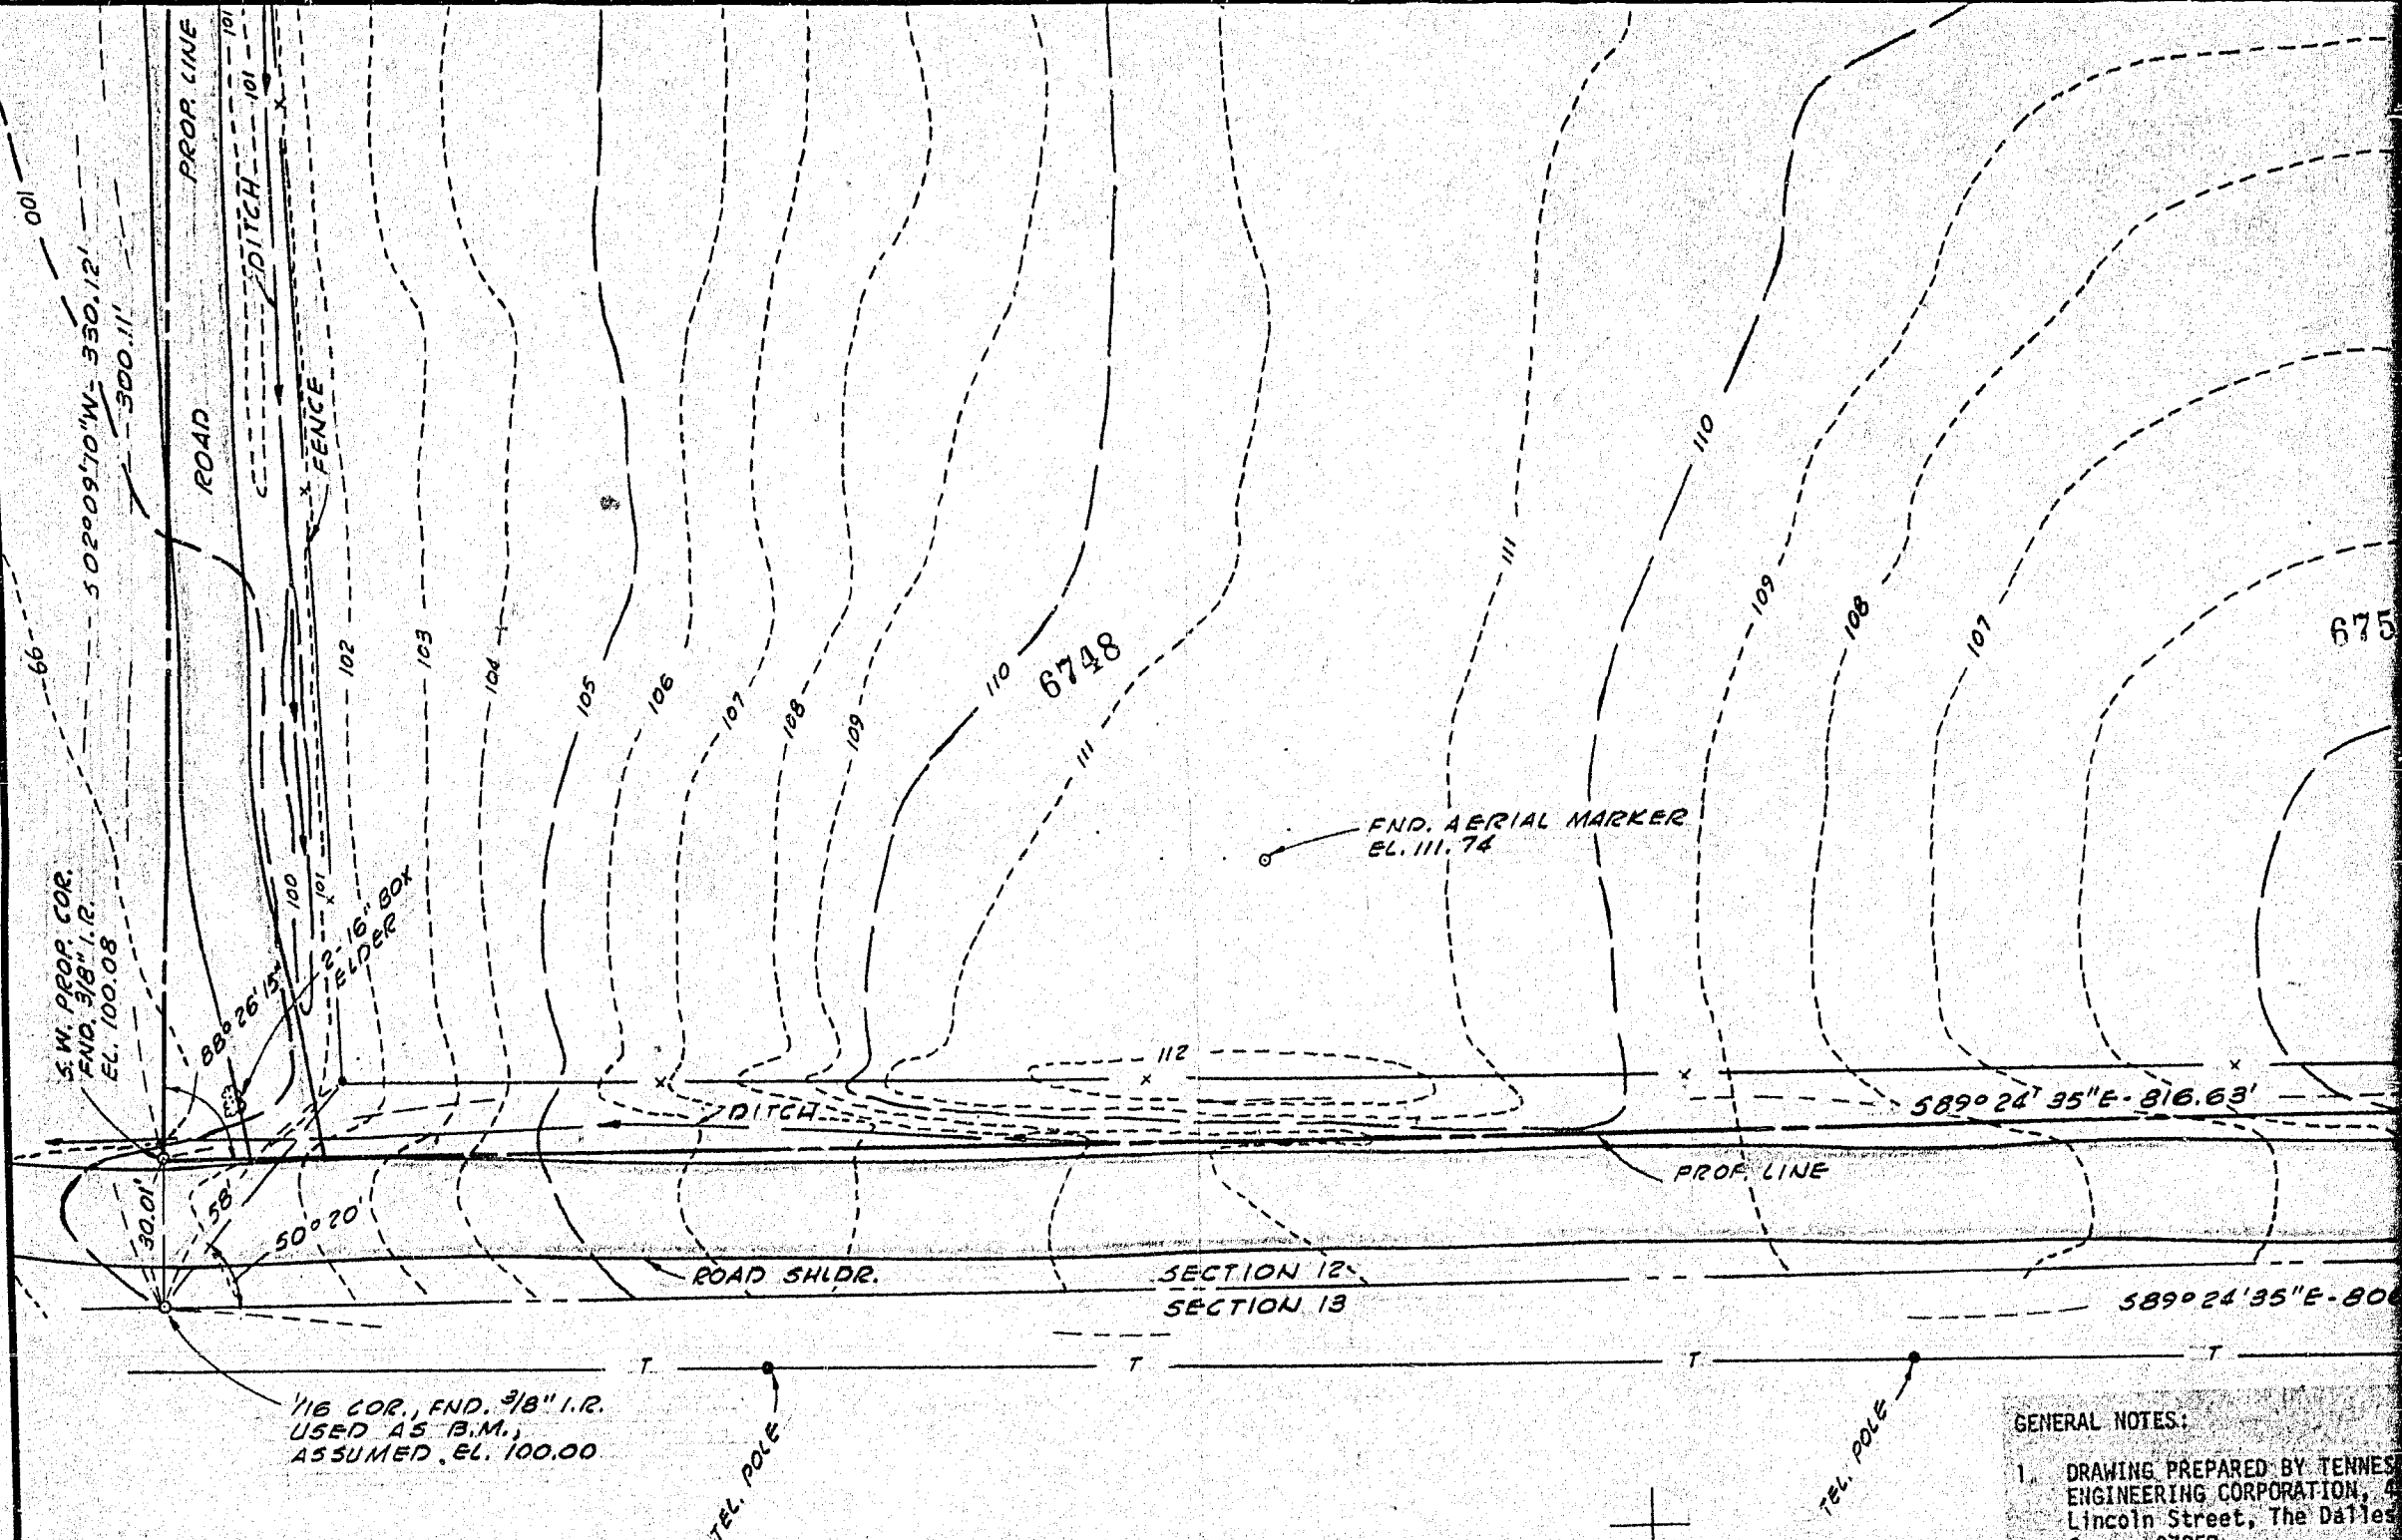

GENERAL NOTES:

1. DRAWING PREPARED BY TENNESSEE ENGINEERING CORPORATION, 4 Lincoln Street, The Dalles, Oregon 97058.
A. SURVEYED: 6-1972
B. DRAWN: 6-1972
2. ELEVATION DATUM:
U.S.E.D. 1/16 SECTION COR. B.M. ASSUMED ELEVATION 100 feet.
3. CONTOURS ARE AT 1.0 FOOT INTERVALS.

NOTES

SCALE: 1" = 30'

PROP. LINE

FENCE

N 89° 24' 35" W - 915.29'

EXIST. CONTOURS
(TYR)

END. AERIAL MARKER
EL. 111.74

6750

6748

FENCE

S 89° 24' 35" E - 916.63'

7

6

5

4

3


2


1

6749

6751

6

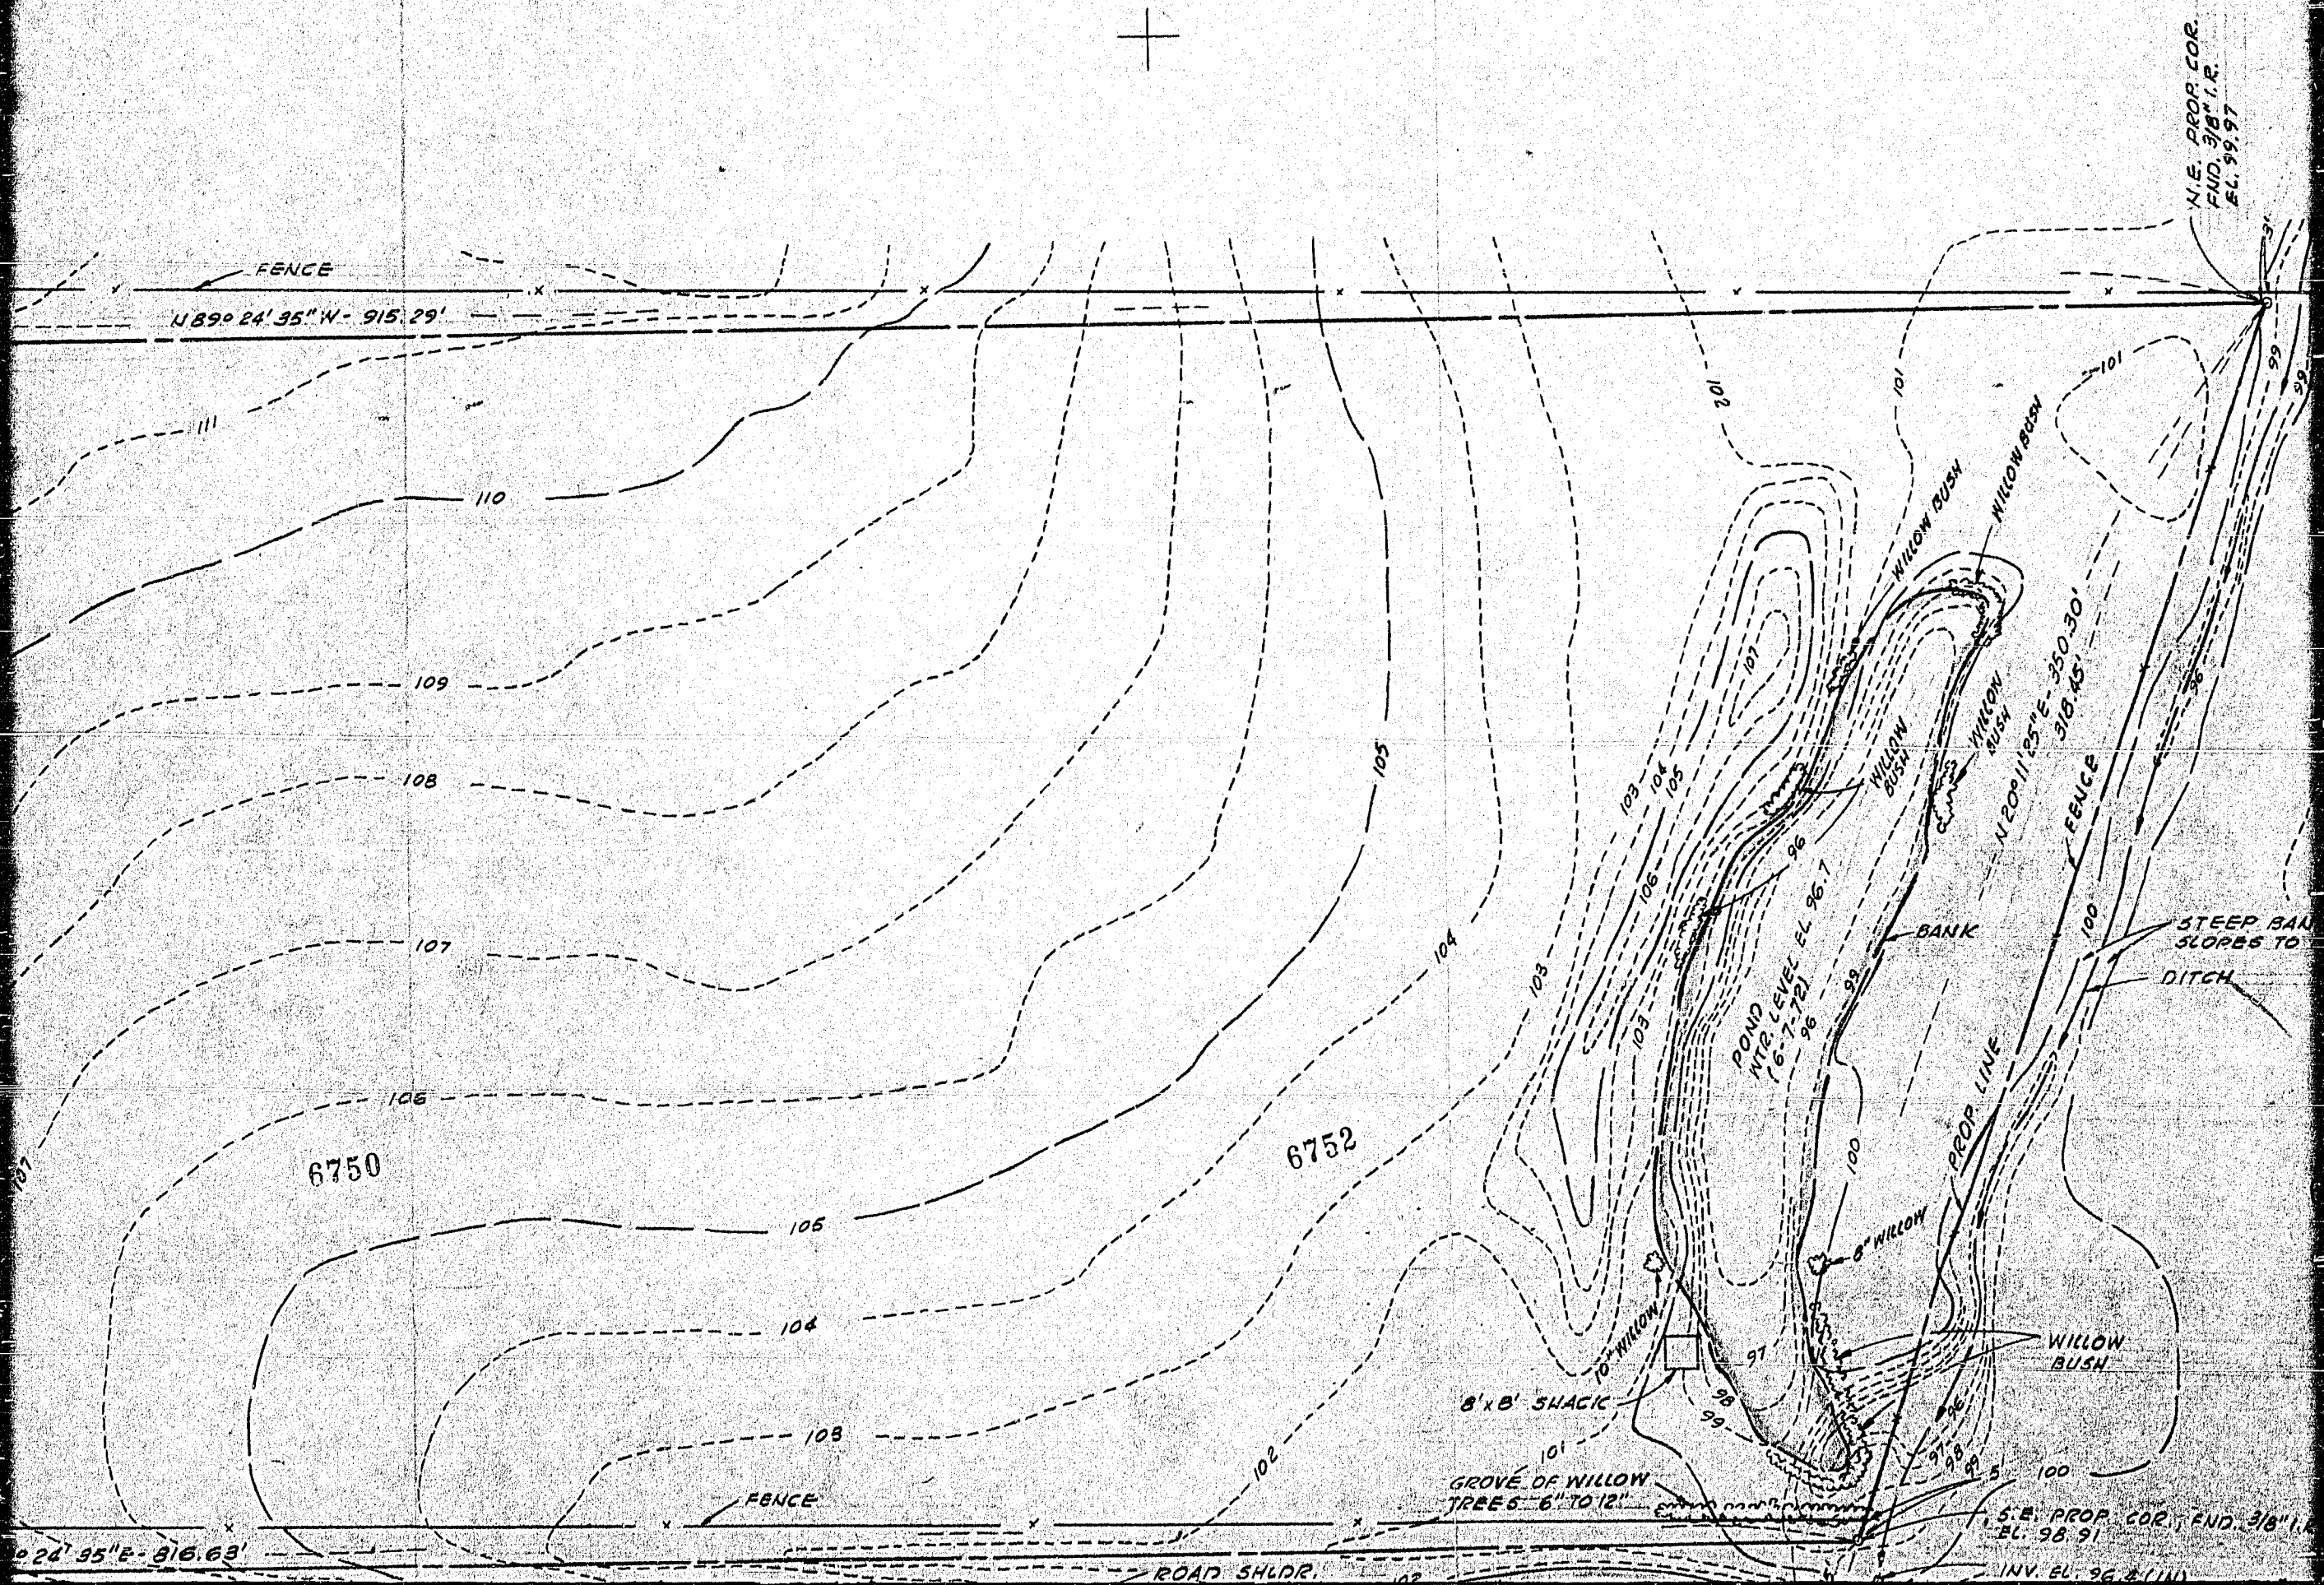

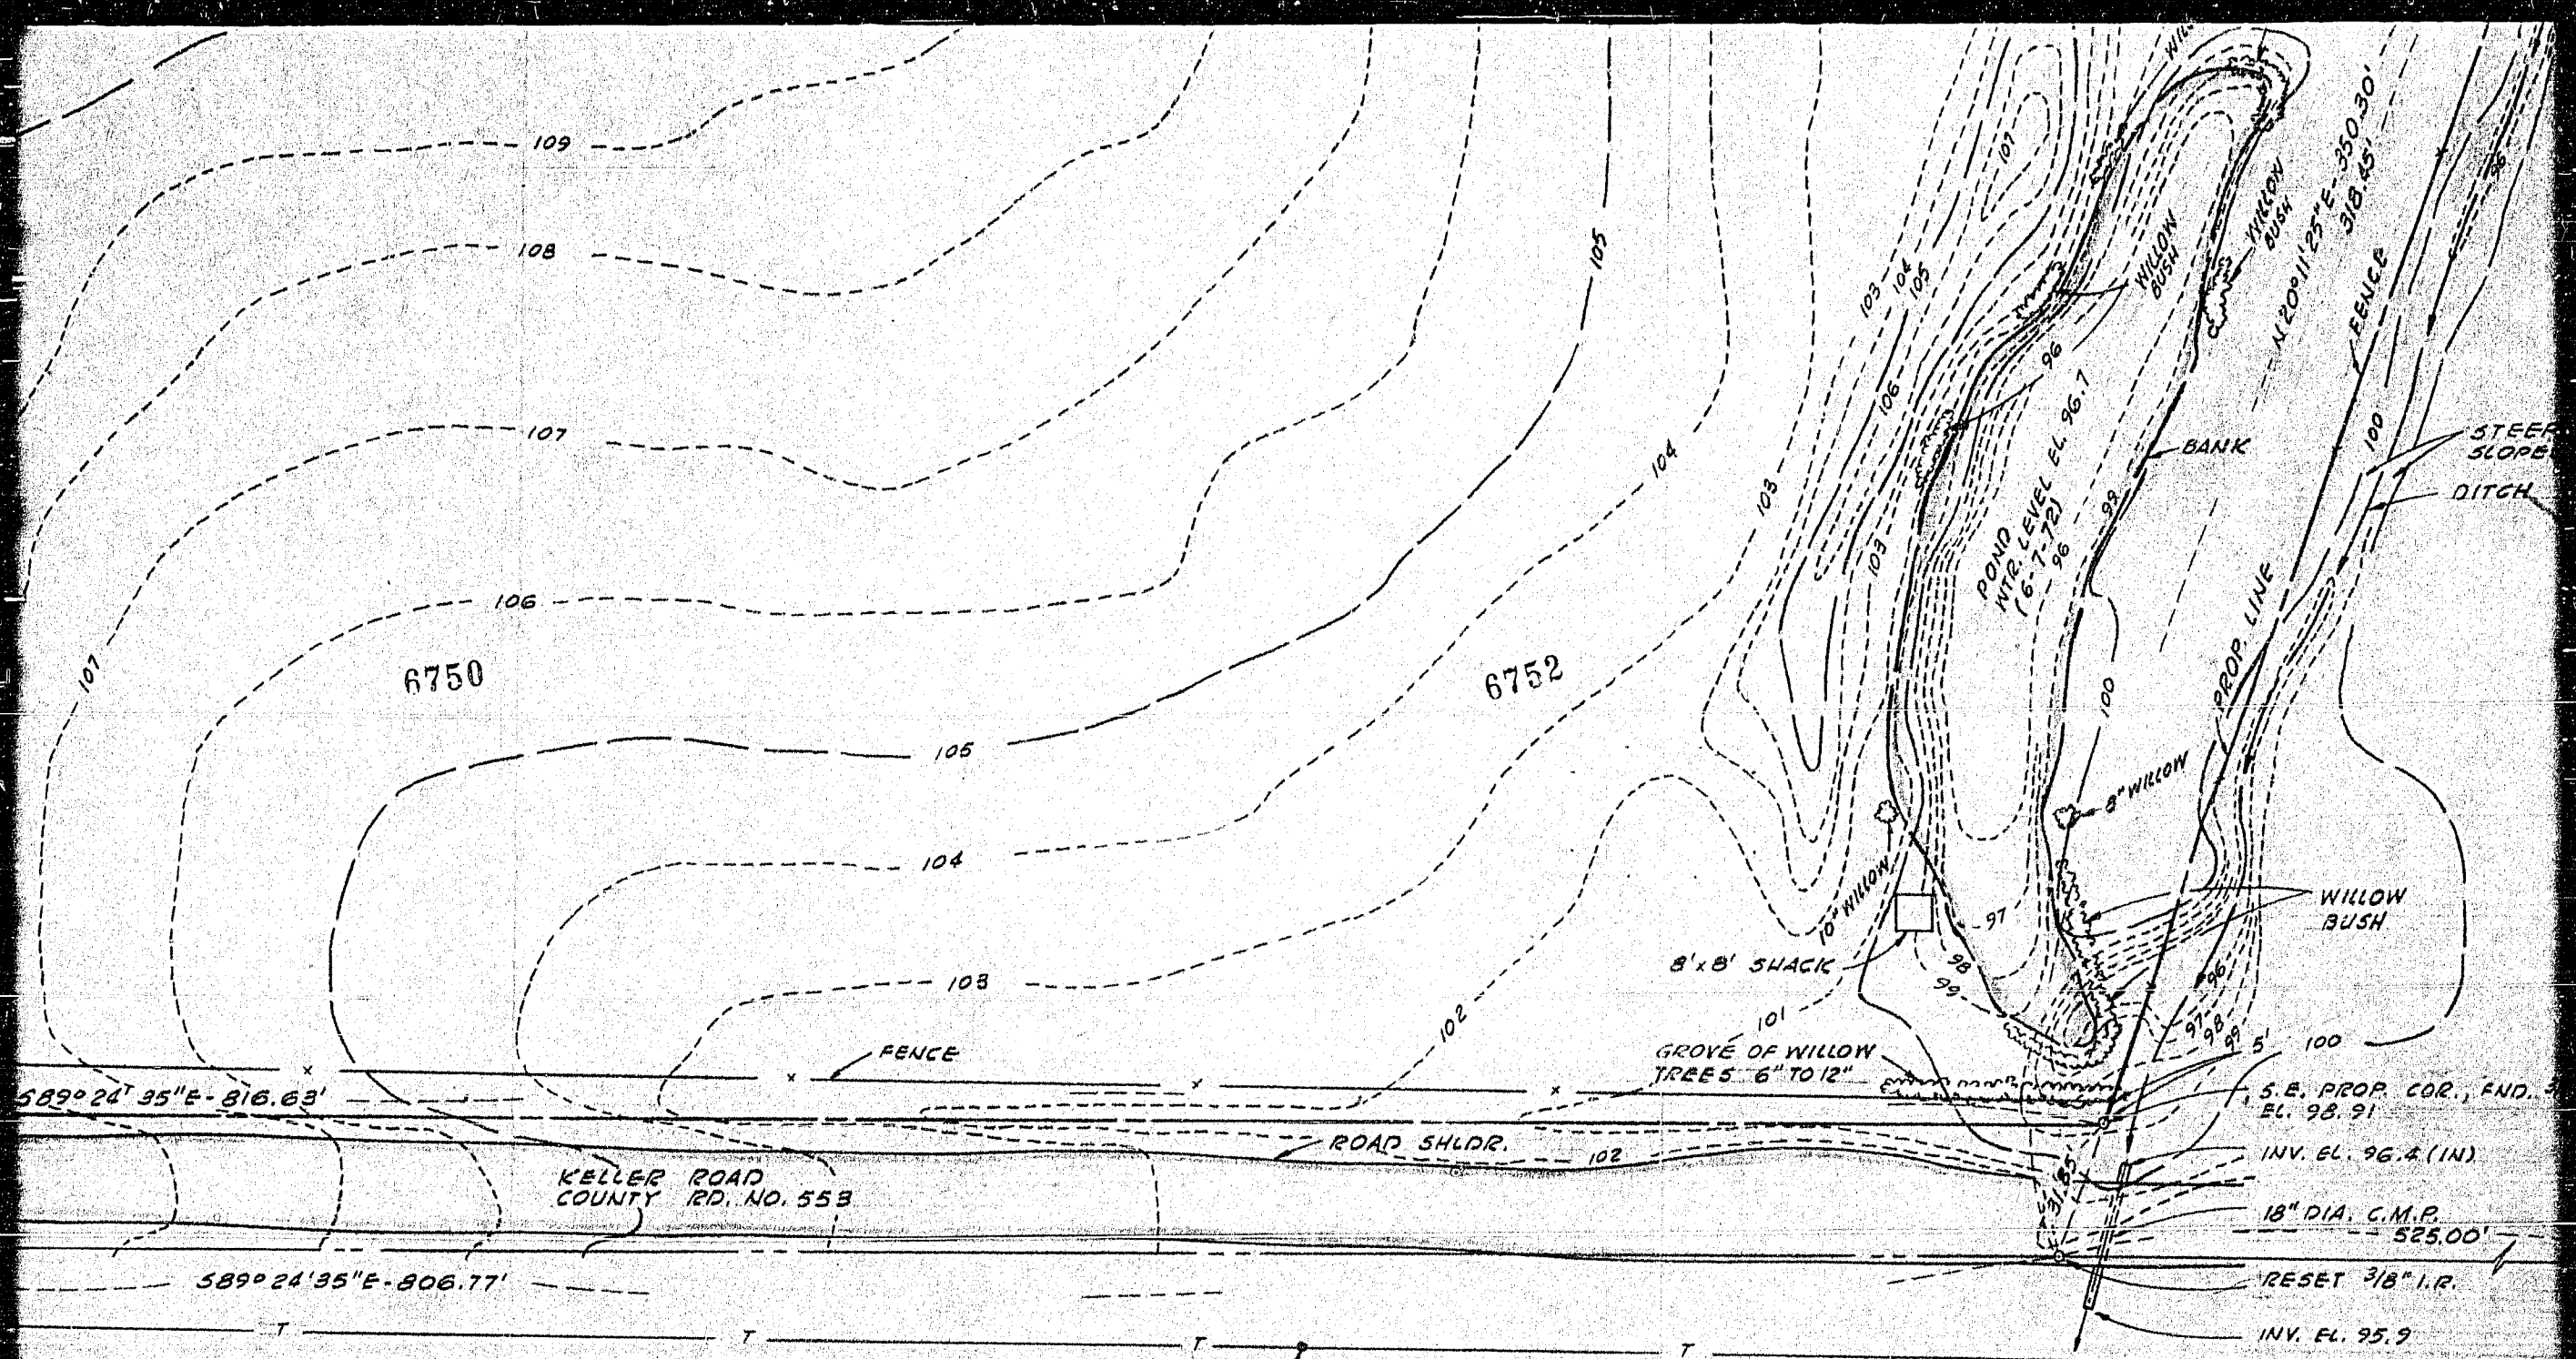

GENERAL NOTES:

1. DRAWING PREPARED BY TENNESON ENGINEERING CORPORATION, 409 Lincoln Street, The Dalles, Oregon 97058.

SURVEYED: 6-1972
 DRAWN: 6-1972

ON CORNER AS
 VATION 100.00'


FOOT

4. FIELD BOOK PAGE REFERENCE:

Page 3 thru Page 20.

5. REFER TO SURVEY BY TENNESON ENGINEERING CORPORATION ON 9-1960.

NO.	DATE	DESCRIPTION	WO.	DR.	CH.	APPROVALS
0		ISSUED FOR INFORMATION				
RECORD OF APPROVALS AND CHANGES						

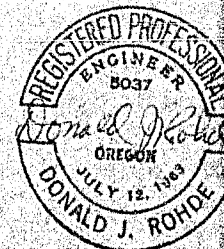

SCALE 1" = 30'
 BILL OF MATERIAL
 SUPERSEDES
 SHEET 1 OF 1
 DRAWING NUMBER
 700-B-S

4 3 2 1

6751

6753


G

F

E

D

C

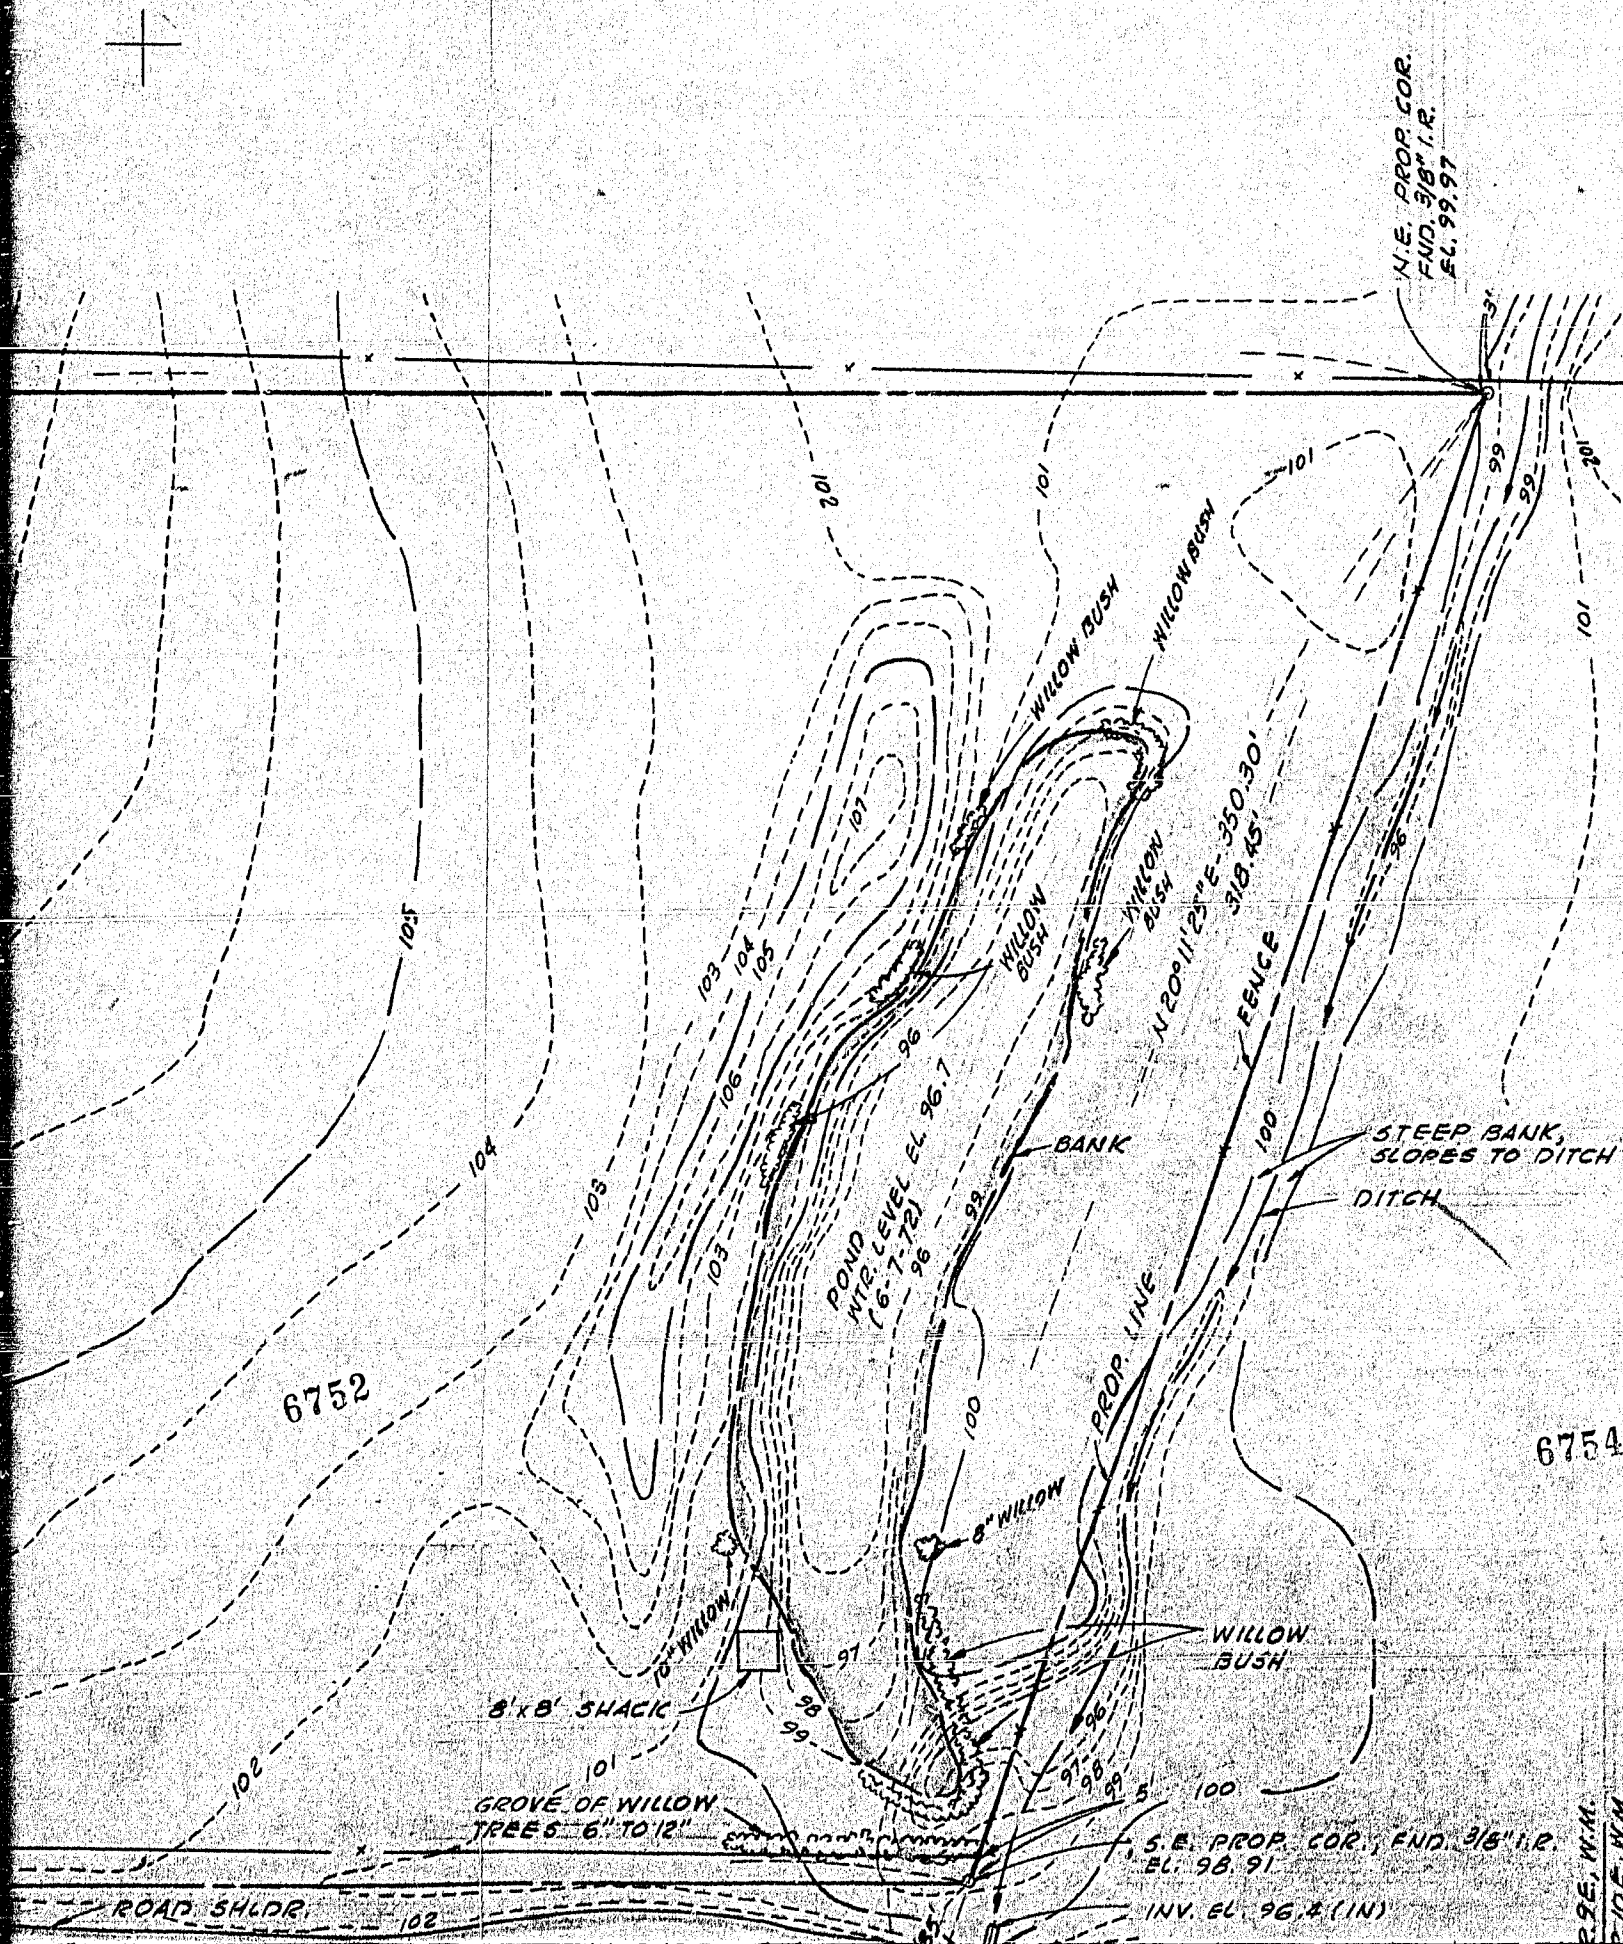

Deed

Develop

to him

the

Beg

60

si

be

ti

De

be


ri

G

a

1

III 24 2 15 EL 17

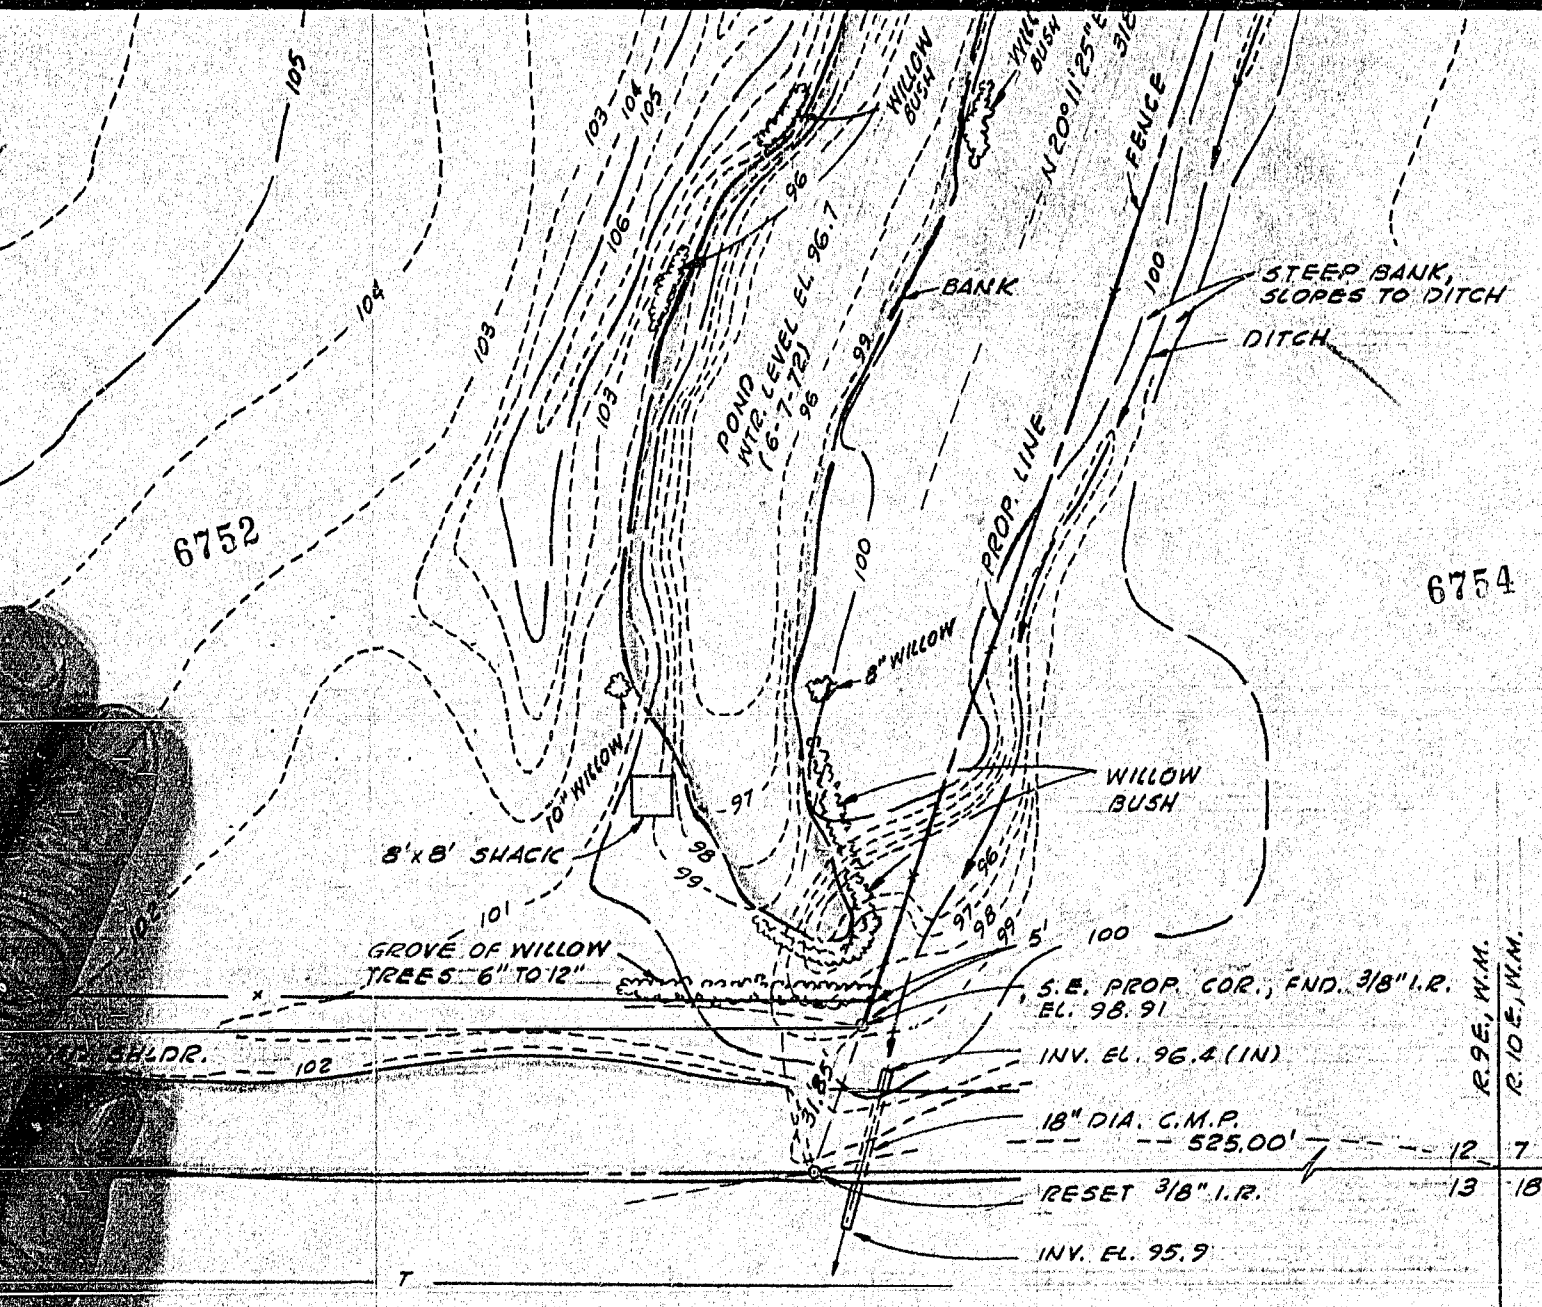

WO.	DR.	CH.	APPROVALS

TOPOGRAPHIC MAP OF
KLAMATH FALLS MAINTENANCE YARD
Section 12, T. 39 S., R. 9 E., W.M.
KLAMATH COUNTY, OREGON

PACIFIC GAS TRANSMISSION COMPANY
SAN FRANCISCO, CALIFORNIA

SCALE 1" = 30'	
BILL OF MATERIAL	CHANGE
SUPERSEDES	
SHEET 1 OF 1	SHEETS
DRAWING NUMBER	CHANGE
700-B-S-4	0

STATE OF OREGON; COUNTY OF KLAMATH; ss.
Filed for record at request of PACIFIC GAS TRANSMISSION
this 11th day of June A. D., 1973 at 11:00 o'clock A.M., and duly recorded in
Vol. M 73 of DEEDS on Page 6747

Act. Sec. State Trans.
Reham w. 8082/11389
Station "D" FEE \$ 16.00

WM. D. MILNE, County Clerk

By *[Signature]*

D

C

B

A

Deed

Develop

to him

the

Beg

KL

60

will

be

KL

ti

De

be

ri

G

a

t

and

and

