


CLATSOP COUNTY, ORE.

The County of Clatsop, A.D. 1975
 County Clerk
 W.D. MILNE, County Clerk
 By *W.D. Milne* Deputy

Vol. Page 16263

13 18
24 19

18 17
19 20

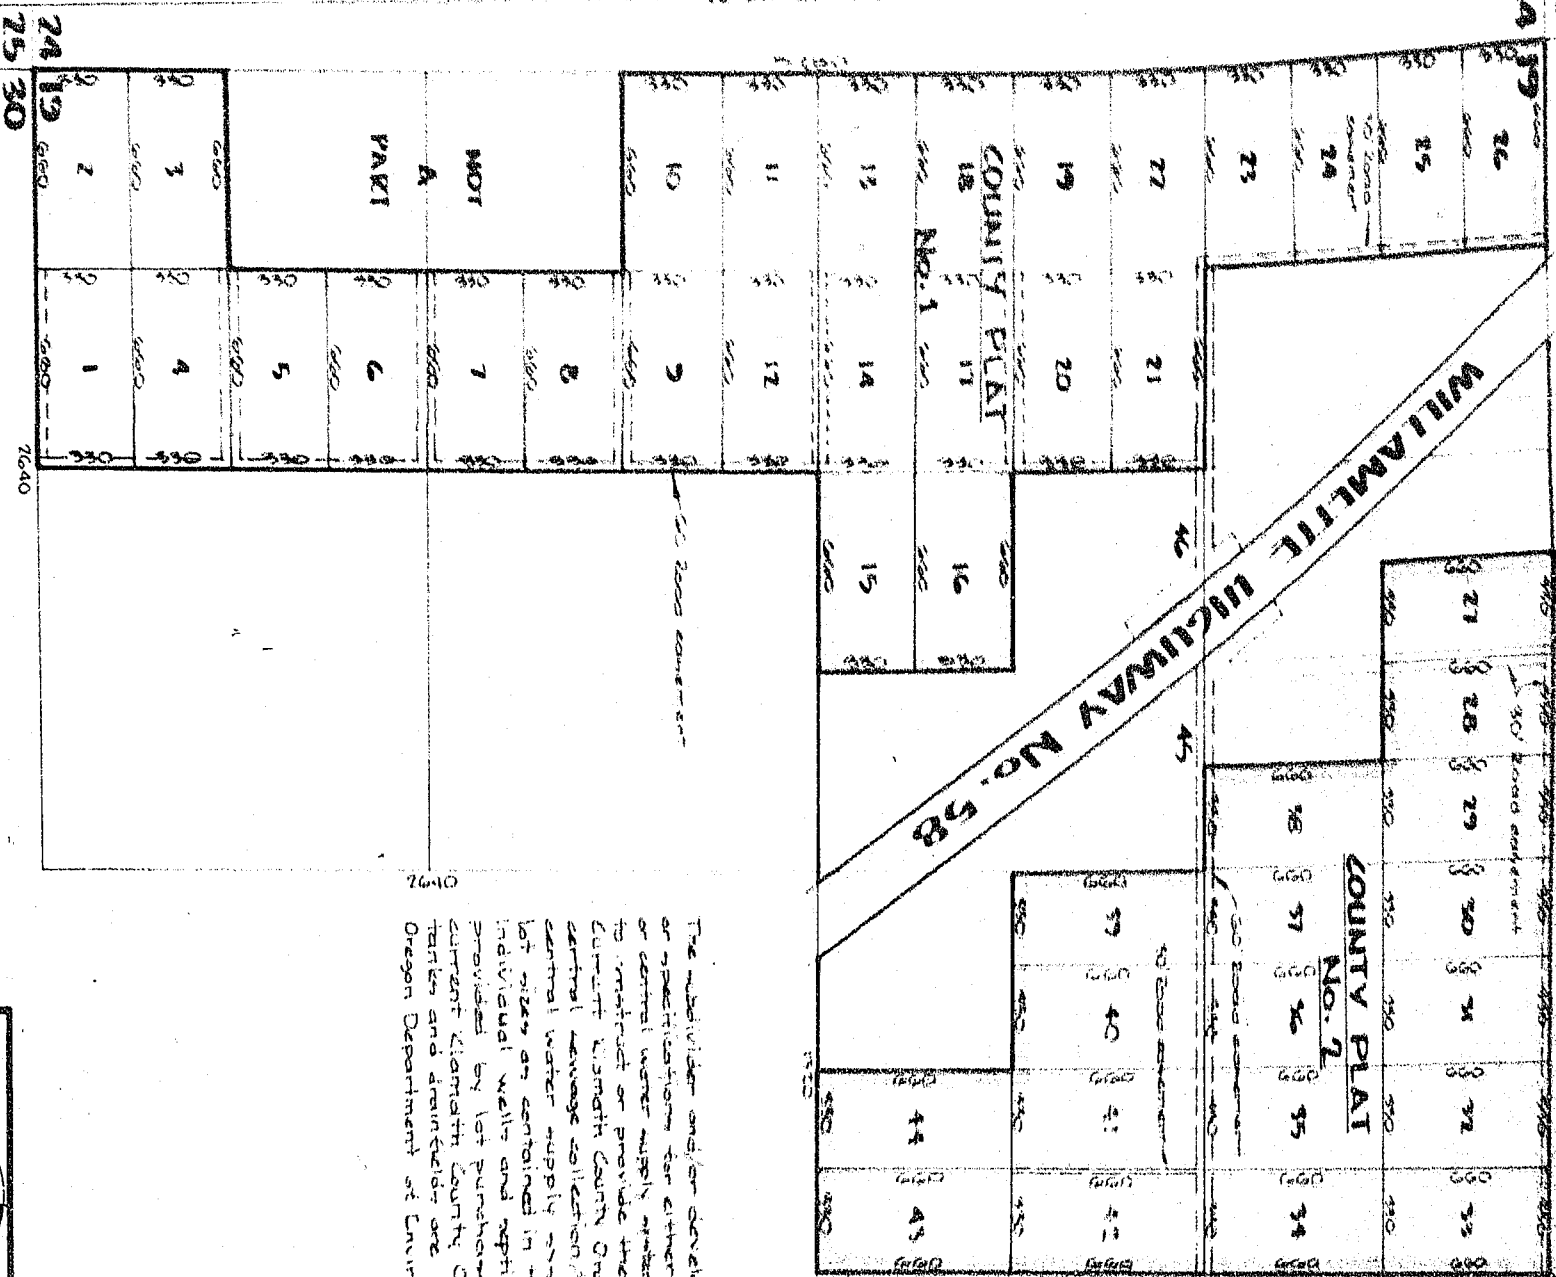

NOTE:

Prepared at the request and under
 the direction of John Schoonover.
 Distances shown are approximate -
 pending final survey.

The subdivision and/or developer for information no claim
 or specifications for either a community water system
 or central water supply system nor has he approved them
 to construct or provide the facilities.
 Current Clatsop County Ordinance No. 10 requires
 central sewage collection treatment facilities and
 central water supply systems on subdivisions with
 lot sizes or contained in their tract.
 Individual wells and septic tank systems to be
 provided by lot purchasers are allowable until
 current Clatsop County Ordinance. Individual water
 tanks and drainfields are subject to approval by the
 Oregon Department of Environmental Quality.

DORTCH
GREDEL and ASSOCIATES

SURVEYING & ENGINEERING
 1905 OREGON AVENUE
 KLAMATH FALLS, OREGON 97601
 503/882-5445

SURVEYED FOR **JOHN SCHOONOVER**

SURVEYED BY **C.A.C. Mar. '75**

REVISIONS

SCALE: 1"=500'

16263