

72835

Vol. ^m79 Page 20148

ORDINANCE NO. 6259

Original

A SPECIAL ORDINANCE VACATING 12' OF THAT DEDICATED ALLEY LYING IN LOT 1, BLOCK 8, OF LAKESIDE ADDITION IN THE CITY OF KLAMATH FALLS, OREGON.

WHEREAS, the Planning Commission conducted a public hearing on May 14, 1979, and after considering all testimony and evidence voted to recommend vacation of the specified alley; and

WHEREAS, necessary adjoining property owners have consented to said vacation; and

WHEREAS, the Common Council held a public hearing on July 6, 1979, and after considering all testimony and evidence determined that it is in the best interests of the City that the specified alley be vacated, NOW, THEREFORE,

THE CITY OF KLAMATH FALLS, OREGON, ORDAINS AS FOLLOWS:

Section 1.

That 12 feet of dedicated alley consisting of 1,200 square feet, lying in Lot 1, Block 8, of Lakeside Addition in the City of Klamath Falls be vacated, as shown on the attached map marked Exhibit "A".

Section 2.

A sum of \$815.00 shall be paid to the City by the property owner requesting the vacated alley in satisfaction of Section 42 of the City Charter.

Passed by the Common Council of the City of Klamath Falls, Oregon, this 20th day of August, 1979.

Presented to the Mayor and by him approved and signed this 20th day of August, 1979.

George C. Hittcroft
Mayor

ATTEST:


Harold Derrah
Recorder

STATE OF OREGON)
County of Klamath) ss.
City of Klamath Falls)

I, HAROLD DERRAH, Recorder for the City of Klamath Falls, Oregon, do hereby certify that the foregoing is a true and correct copy of an ordinance duly adopted by the Common Council of the City of Klamath Falls, Oregon, on the 20th day of August, 1979, and thereafter approved and signed by the Mayor and attested by the Recorder.

Harold Derrah
Recorder

After recording, return to the City of Klamath Falls, P.O. Box 237, Klamath Falls, Oregon 97601

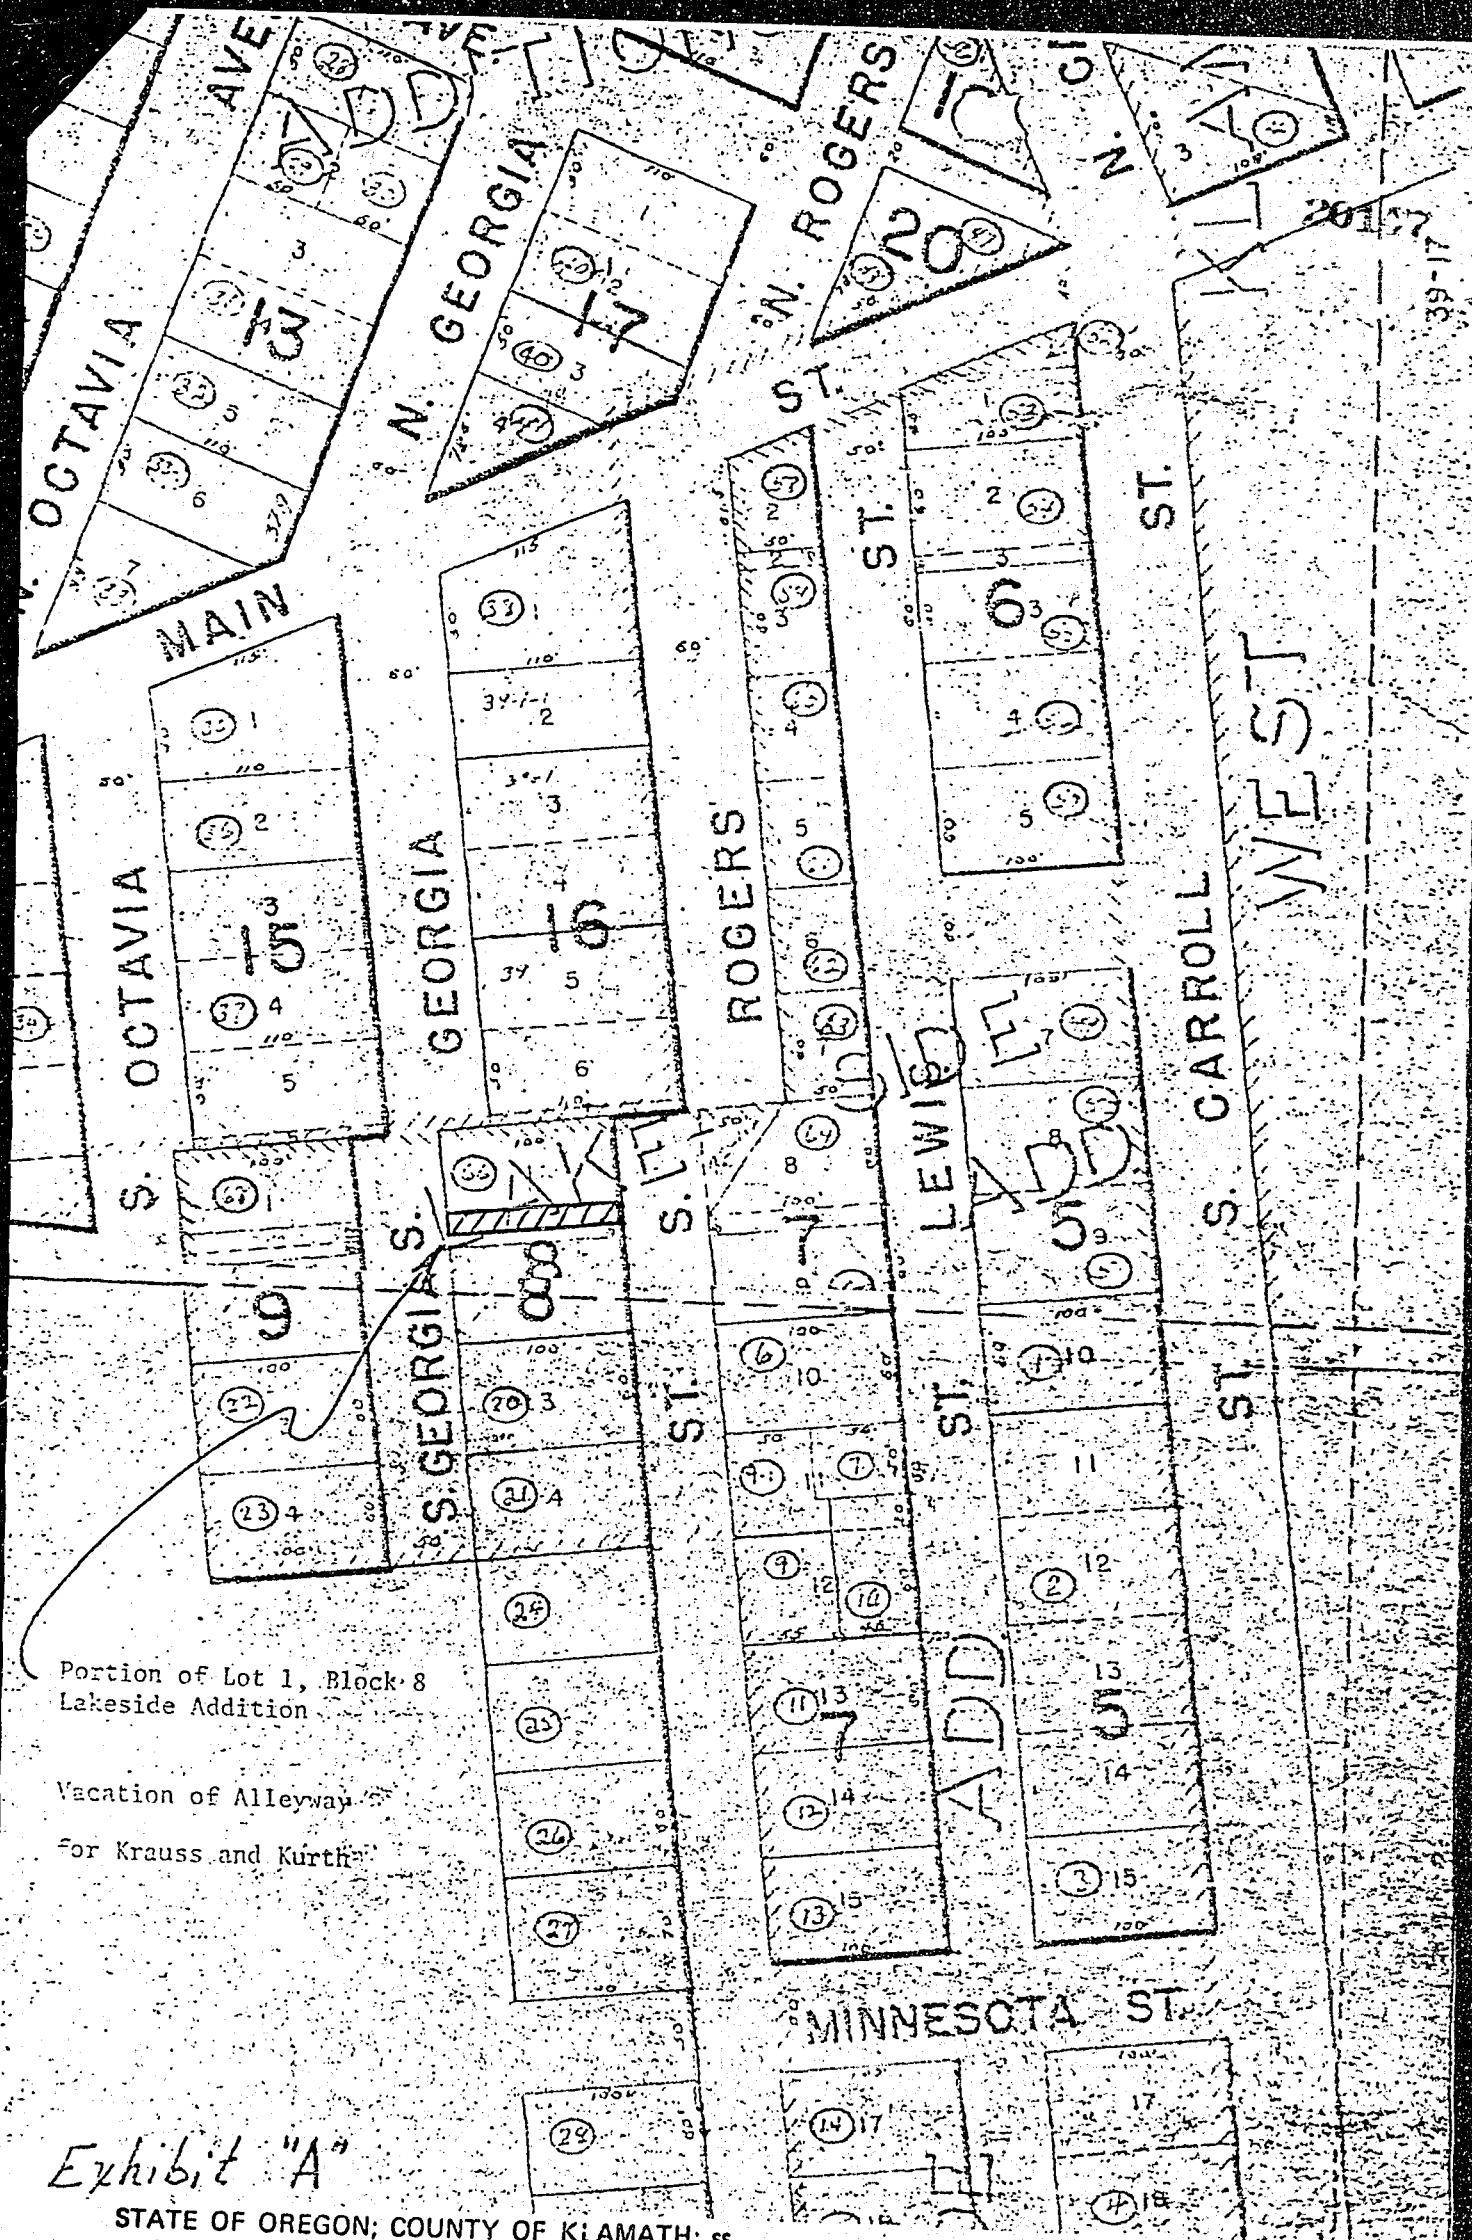

Portion of Lot 1, Block 8
Lakeside Addition

Vacation of Alleyway
for Krauss and Kurth

Exhibit "A"

STATE OF OREGON; COUNTY OF KLAMATH; ss.

I hereby certify that the within instrument was received and filed for record on the 23rd day of
August 1970 at 3:52 o'clock P M., and duly recorded in Vol. 170
of Feeds on Page 20146.

FEE \$7.00

WM. D. MILNE, County Clerk

By Bernetha Heloch Deputy