

73955

RIGHT-OF-WAY EASEMENT

Vol. 79 Page 21914

No. 6
"F"

The undersigned, Grantor, in consideration of \$10.00, and other valuable consideration, hereby grants to PACIFIC POWER & LIGHT COMPANY, a corporation, its successors and assigns, Grantee, an easement for a right-of-way 145 feet in width for an electric transmission line of one or more wires and all necessary or desirable appurtenances, including towers, poles, props, guys and other supports, along the general course now located by Grantee over the following described property located in Klamath County, State of Oregon, to wit:

W $\frac{1}{2}$ NE $\frac{1}{4}$ and a portion of the NE $\frac{1}{4}$, NE $\frac{1}{4}$ of Section 23, a portion of the SW $\frac{1}{4}$ SE $\frac{1}{4}$, E $\frac{1}{2}$ SE $\frac{1}{4}$ and a portion of the SE $\frac{1}{4}$, NE $\frac{1}{4}$ of Section 14, all in T. 39 S., R. 11 E., W.M.

As more particularly described on attached Exhibit(s) "A" by this reference made a part hereof.

The within grant shall include: the right to install and maintain guys and anchors outside said right-of-way; the right to clear said right-of-way and keep the same clear of brush, trees, timber and structures; the present and future right to clear and cut away all trees outside of said right-of-way which might endanger said transmission line; the right to construct, reconstruct, operate, maintain, replace, enlarge, repair and remove any of said facilities, and the right of ingress and egress over adjacent lands of Grantor for all said purposes.

Grantee shall pay to Grantor reasonable compensation for any damage caused by Grantee to any property or crops on the above described real property arising out of the use thereof by Grantee.

At no time shall any flammable material or any building of any kind be placed or erected within the boundaries of said right-of-way, nor shall any equipment or material of any kind that exceeds 20 feet in height be placed or used thereon by Grantor or by Grantor's heirs, successors or assigns.

Subject to the foregoing limitations, said right-of-way may be used by Grantor for roads, agricultural crops and other purposes not inconsistent with said easement.

All such rights hereunder shall cease if and when such line shall have been abandoned and removed.

Executed this 31 day of August, 1979.

Steve Josse

Mary Ann Josse

State of Oregon

County of Klamath

ss


On this day personally appeared before me the above named Steve Josse and Mary Ann Josse known to me to be the identical person(s) who subscribed the within instrument, and acknowledged that they (he, she or they) freely executed the same as their (his, her or their) voluntary act and deed.

Given under my hand and official seal this 31 day of August, 1979.

When Recorded Return To
PACIFIC POWER & LIGHT COMPANY
RIGHT OF WAY DEPARTMENT
Public Service Bldg., Portland, OR 97204

7-3-74 (Oregon) ATTN: GARY CUSICK


Notary Public for Oregon
Residing at Beaverton
My commission expires: January 11, 1980

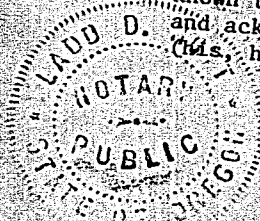

1050

21915

Match Line

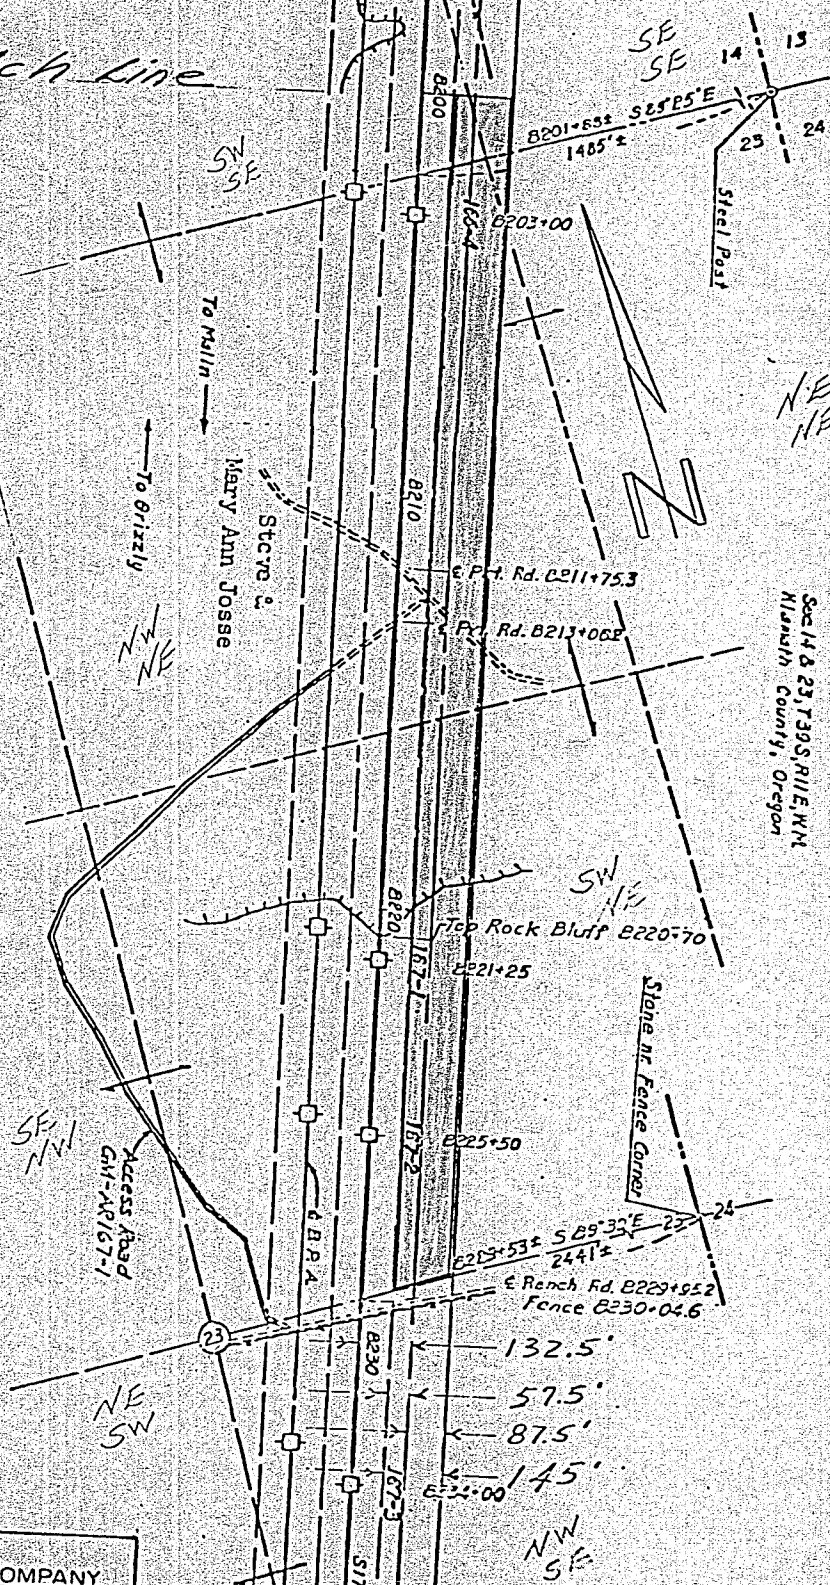

PACIFIC POWER & LIGHT COMPANY

OWNER Steve & Mary Ann Josse

SECTION 14, 23, 39 S., R. 11 E., W.M.

Klamath COUNTY, Oregon

DATE GRANTORS

SCALE 1"=400' EXHIBIT "A"

Total Distance - 6750' Acres - 22.47

PD -

19


SHEET 1 OF 2

P.P. & L.
 Copy
21916

STATE OF OREGON, COUNTY OF KLAMATH, ss.
 I hereby certify that the within instrument was received and filed for record on the 14th day of
 September, D. 19 79 at 2:10 o'clock P. M., and duly recorded in Vol. M79
 of Deeds on Page 21014

FEE \$10.50

WM. D. MILNE, County Clerk
 By *[Signature]* Deputy

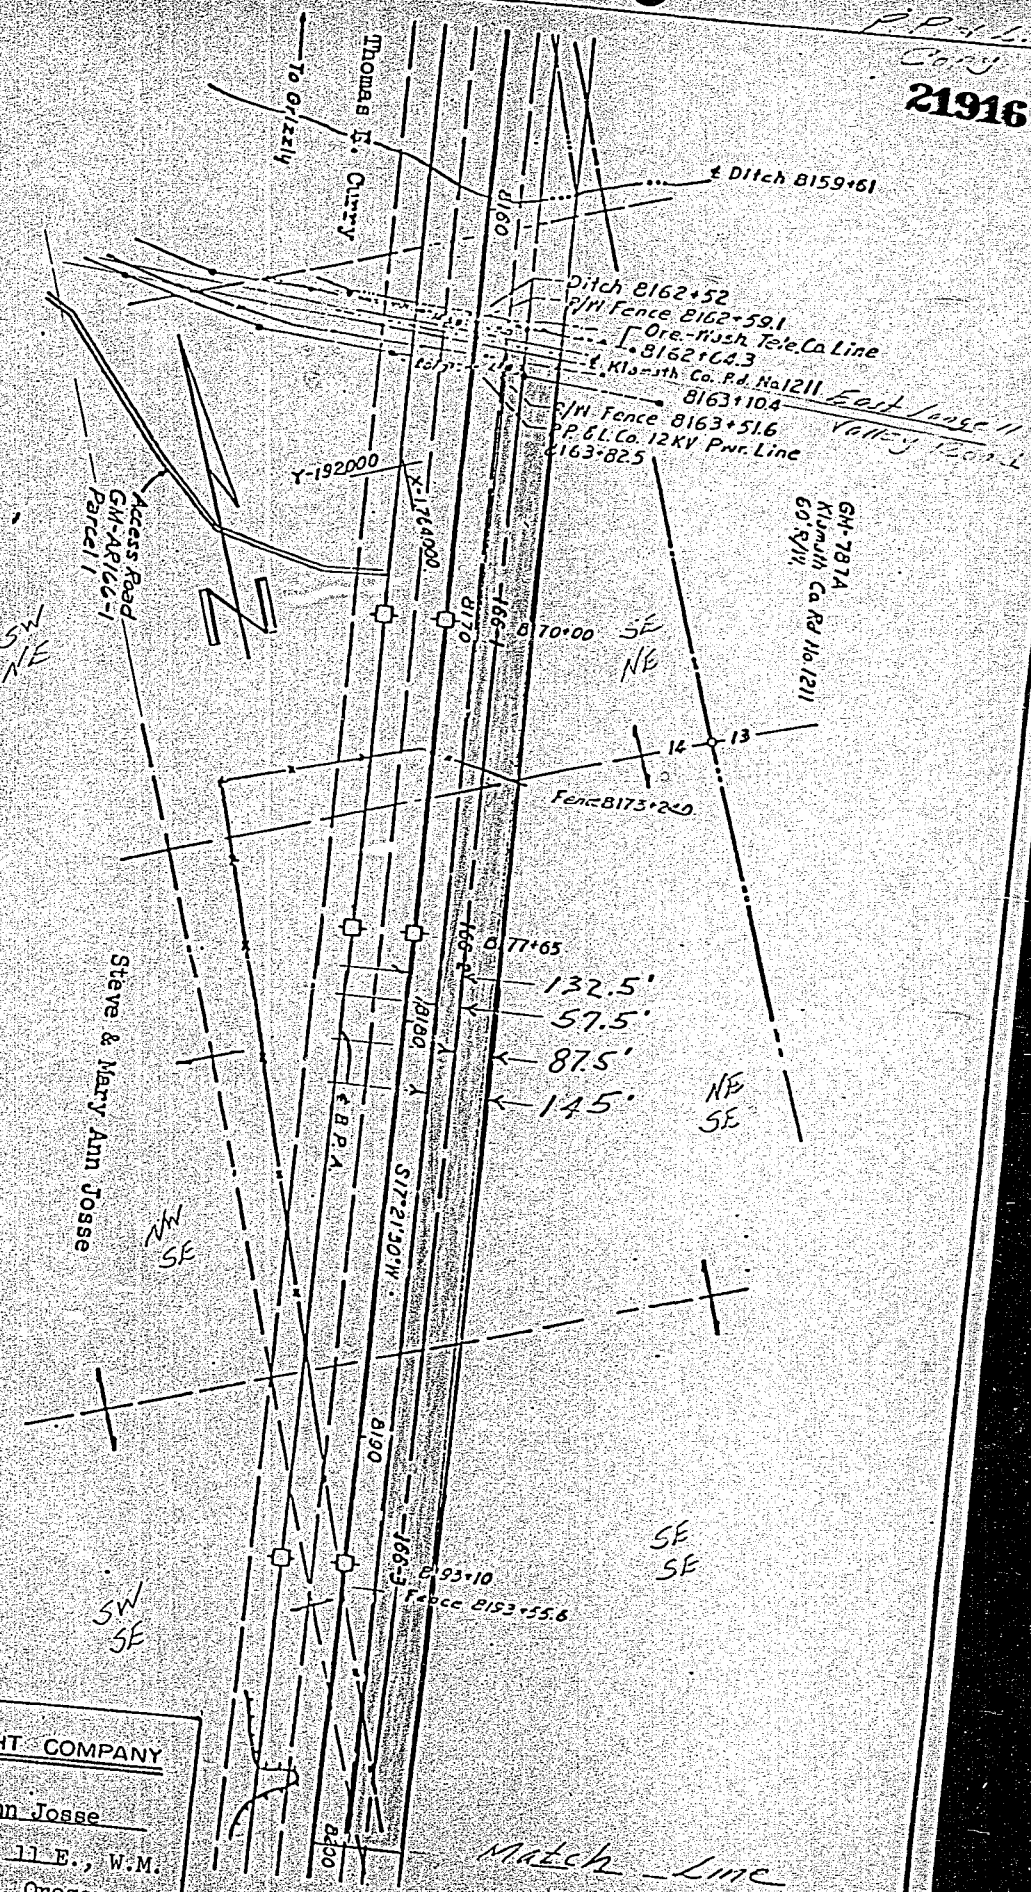

PACIFIC POWER & LIGHT COMPANY
 OWNER Steve & Mary Ann Josse
 SECTION 14 T. 39 S., R. 11 E., W.M.
Klamath COUNTY, Oregon
 DATE _____ GRANTORS _____
 SCALE 1"=400' EXHIBIT "A"
 Total Distance - 6750' Acres- 22.47