


2540+00
MARK SH. 2

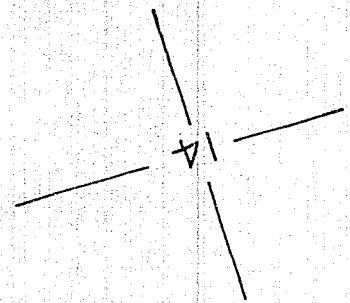

420


San Francisco

2840 2850 2860 2870 2880 2890

MATCH

LEGEND


SHOWS EASEMENT AREA (0.66± Acres)
SHOWS SPT. CO. PROPERTY LINE

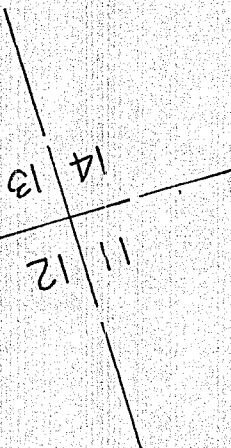

SECTION 'B'-B'-TYPICAL SECTION
SCALE 1"=40'



T.40S,R.8E,W.M.

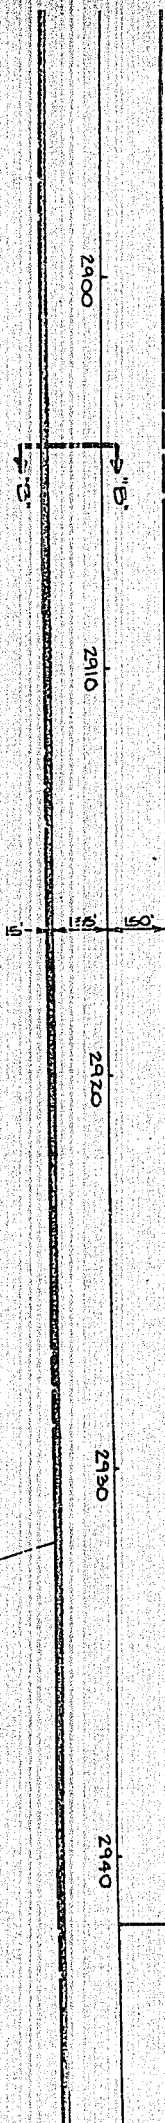


2112
2112

421

6468

CF-A16.67-R
N.C. P/W

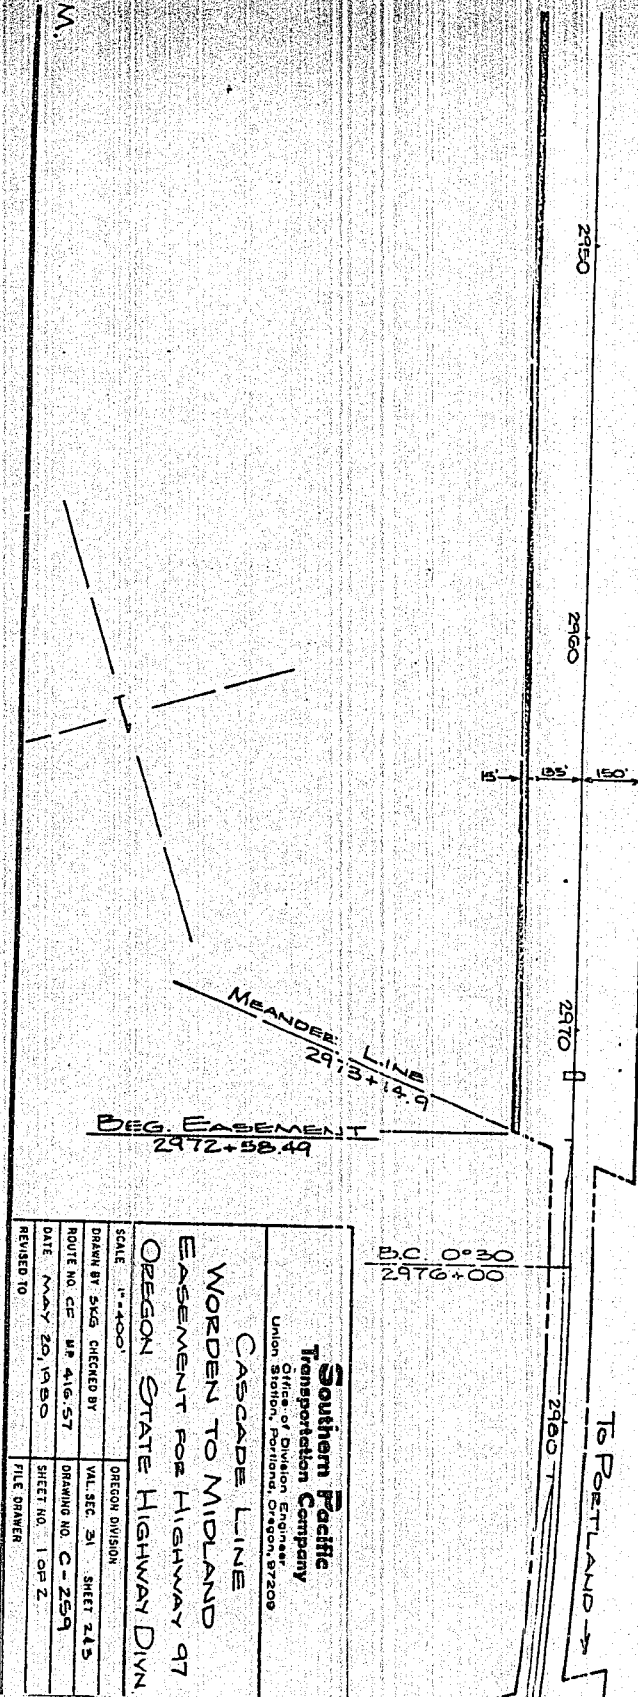

"421.39"
3-54"x56' CMP'S

B.C. 0°30'
2976+00

To PORTLAND

BEG. EASEMENT
2972+58.49

Southern Pacific Transportation Company State of Division Engineer Union Station, Portland, Oregon, 97208	
CASCADE LINE WORDEN TO MIDLAND EASEMENT FOR HIGHWAY 97 OREGON STATE HIGHWAY DIV.	
SCALE 1"=400'	OREGON DIVISION
DRAWN BY S.W.G. CHECKED BY	VAL. SEC. 31 SHEET 245
ROUTE NO. C-57 M.P. 416.57	DRAWING NO. C-259
DATE MAY 20, 1980	SHEET NO. 1 OF 2
REVISED TO	FILE DRAWER

STATE OF OREGON; COUNTY OF KLAMATH; ss
 I hereby certify that the within instrument was received and filed for
 record on the 24 day of May A.D., 1982 at 11:26 o'clock A M
 and duly recorded in Vol M 82 of Deeds on page 6462

FEE \$ 28.00

EVELYN BIEHN COUNTY CLERK
 by D. L. C. McCall Deputy