

53465

RECEIVED
JUL 11 1985
ENGINEERINGRIGHT-OF-WAY EASEMENT
FOR ROAD PURPOSESVol. 1485 Page 15148

For value received the undersigned, hereinafter referred to as "Grantors," hereby grant to PacifiCorp, a corporation dba PACIFIC POWER & LIGHT COMPANY, its successors and assigns, Grantee, an easement and right-of-way 60 feet in width for road purposes including the right to construct, maintain, repair and use said road as necessary for the construction, operation and maintenance of an electric power line, said road being over, across and upon Grantor's real property situated in the SW 1/4 NE 1/4 of Section 20, Township 41 S, Range 13 E, N.M., KLAMATH County, State of OREGON. Said road right-of-way shall be located on said real property approximately as shown on the plat marked EXHIBIT "A" attached hereto and made a part hereof.

Grantor shall have the right to install roadway locking facilities across the roadway; however, in cases where a lock is installed, the Grantee may also install its own lock.

All said rights herein granted shall cease if and when the power line is abandoned or removed.

Dated the 9 day of July, 1985.

X Fern L. Loveness
Grantor


Grantor

State of California
County of San Mateo) ss

On this day personally appeared before me the above-named Fern L. Loveness, ~~known to me~~ (or proved to me on the basis of satisfactory evidence) to be the individual(s) described in and who executed the within and foregoing instrument, and acknowledge that ~~he~~ she/~~they~~ signed the same as ~~his~~/her/~~their~~ free and voluntary act and deed.

19 85.

Given under my hand and official seal this 9th day of July,

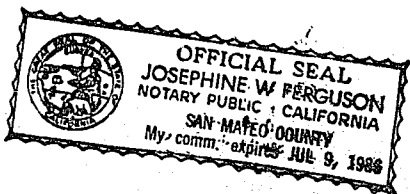


X Josephine W. Ferguson
Notary Public for State of Calif.
Residing at Burlingame
My Commission Expires: 7/9/86

85 SEP 17 AM 11 09

OK
9.00

15149

TO MALIN SUBSTATION

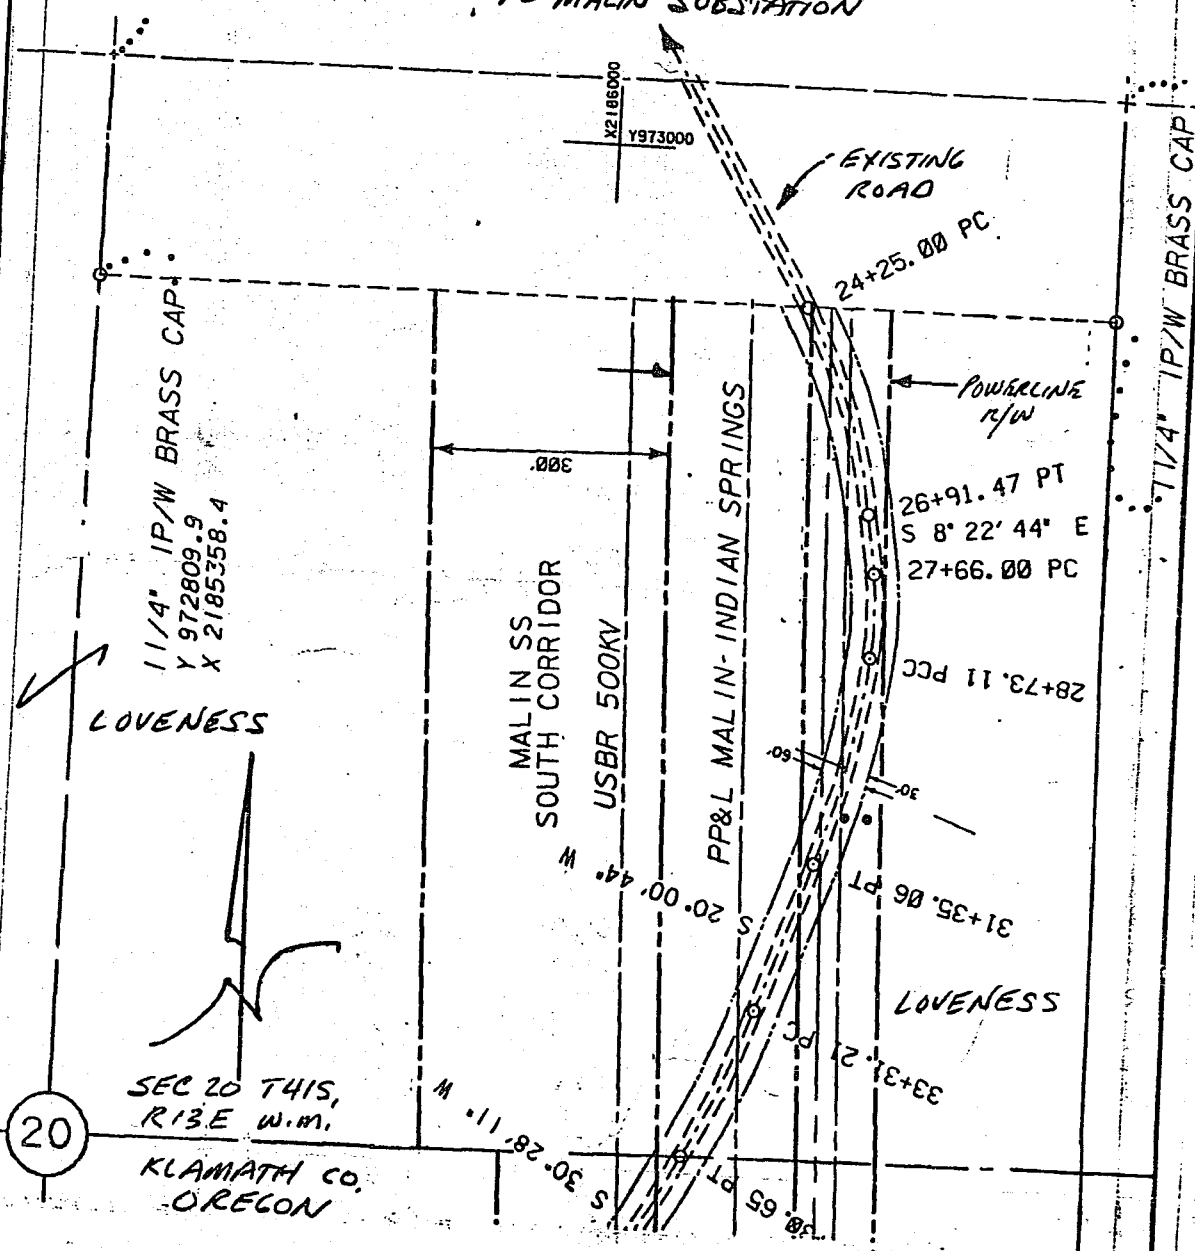

OWNER LOVENESS

SECTION 20 T. 41 S., R. 13 W. W.

KLAMATH COUNTY, ORE

DATE _____ GRANTORS _____

SCALE 1"=200' EXHIBIT "A"

PD -

19

SHEET ____ OF ____

STATE OF OREGON: COUNTY OF KLAMATH: ss.

Filed for record at request of _____ the _____ day
of September A.D., 19 85 at 11:09 o'clock A M., and duly recorded in Vol. M85
of Deeds on Page 15148

FEE \$9.00

By Evelyn Biehn County Clerk

E
By