

17201

ORDINANCE NO. 6593

AN ORDINANCE VACATING BLOCKS 1, 2, 9, 10, 11, 12, 19, 20, 21, AND 22; 1ST AND 2ND STREETS; AND PORTIONS OF "A", "B", "C", "D", "E", AND "F" STREETS LOCATED WITHIN THE OPPORTUNITY ADDITION SUBDIVISION

WHEREAS, the City Planning Commission, pursuant to a public hearing on July 24, 1989, did recommend the Council grant the proposed plat and street vacations; and

WHEREAS, on September 5, 1989, the Council held a public hearing on a proposal to vacate said plat and streets located within the Opportunity Addition Subdivision; and

WHEREAS, as a result of the hearing, the Council has determined the vacation to be in compliance with the Community Development Ordinance and the City's Comprehensive Plan; and

WHEREAS, the Council has determined that it is in the best interest of the City of Klamath Falls that said plat and streets be vacated;

NOW THEREFORE,

THE CITY OF KLAMATH FALLS ORDAINS AS FOLLOWS:

Blocks 1, 2, 9, 10, 11, 12, 19, 20, 21, and 22, those portions of "A", "B", "C", "D", "E", and "F" streets extending east of the eastern right-of-way line of 3rd Street, and 1st and 2nd Streets located within the Opportunity Addition subdivision, and according to the map attached hereto, and incorporated as Exhibit "A", are hereby vacated.

Passed by the City Council of the City of Klamath Falls, Oregon, this 2nd day of April, 1990.

Presented to the Mayor and by him approved and signed this 2nd day of April, 1990.

William L. Allen
Mayor Pro-tem

Attest:

Clara S. Metz
City Recorder

STATE OF OREGON)
COUNTY OF KLAMATH) ss.
CITY OF KLAMATH FALLS)

I, Traci A. Grace, Deputy Recorder for the City of Klamath Falls, Oregon, do hereby certify that the above and foregoing is a true and correct copy of an Ordinance duly adopted by the Council of the City of Klamath Falls, Oregon, at a regular meeting held on the 2nd day of April, 1990, and thereafter approved and signed by the Mayor and attested by the Recorder.

Traci A. Grace
City Recorder


'90 JUL 6 PM 3 41

KLAM

1'-100'

PROPOSED VACATION

SEE MAP 38 09 20

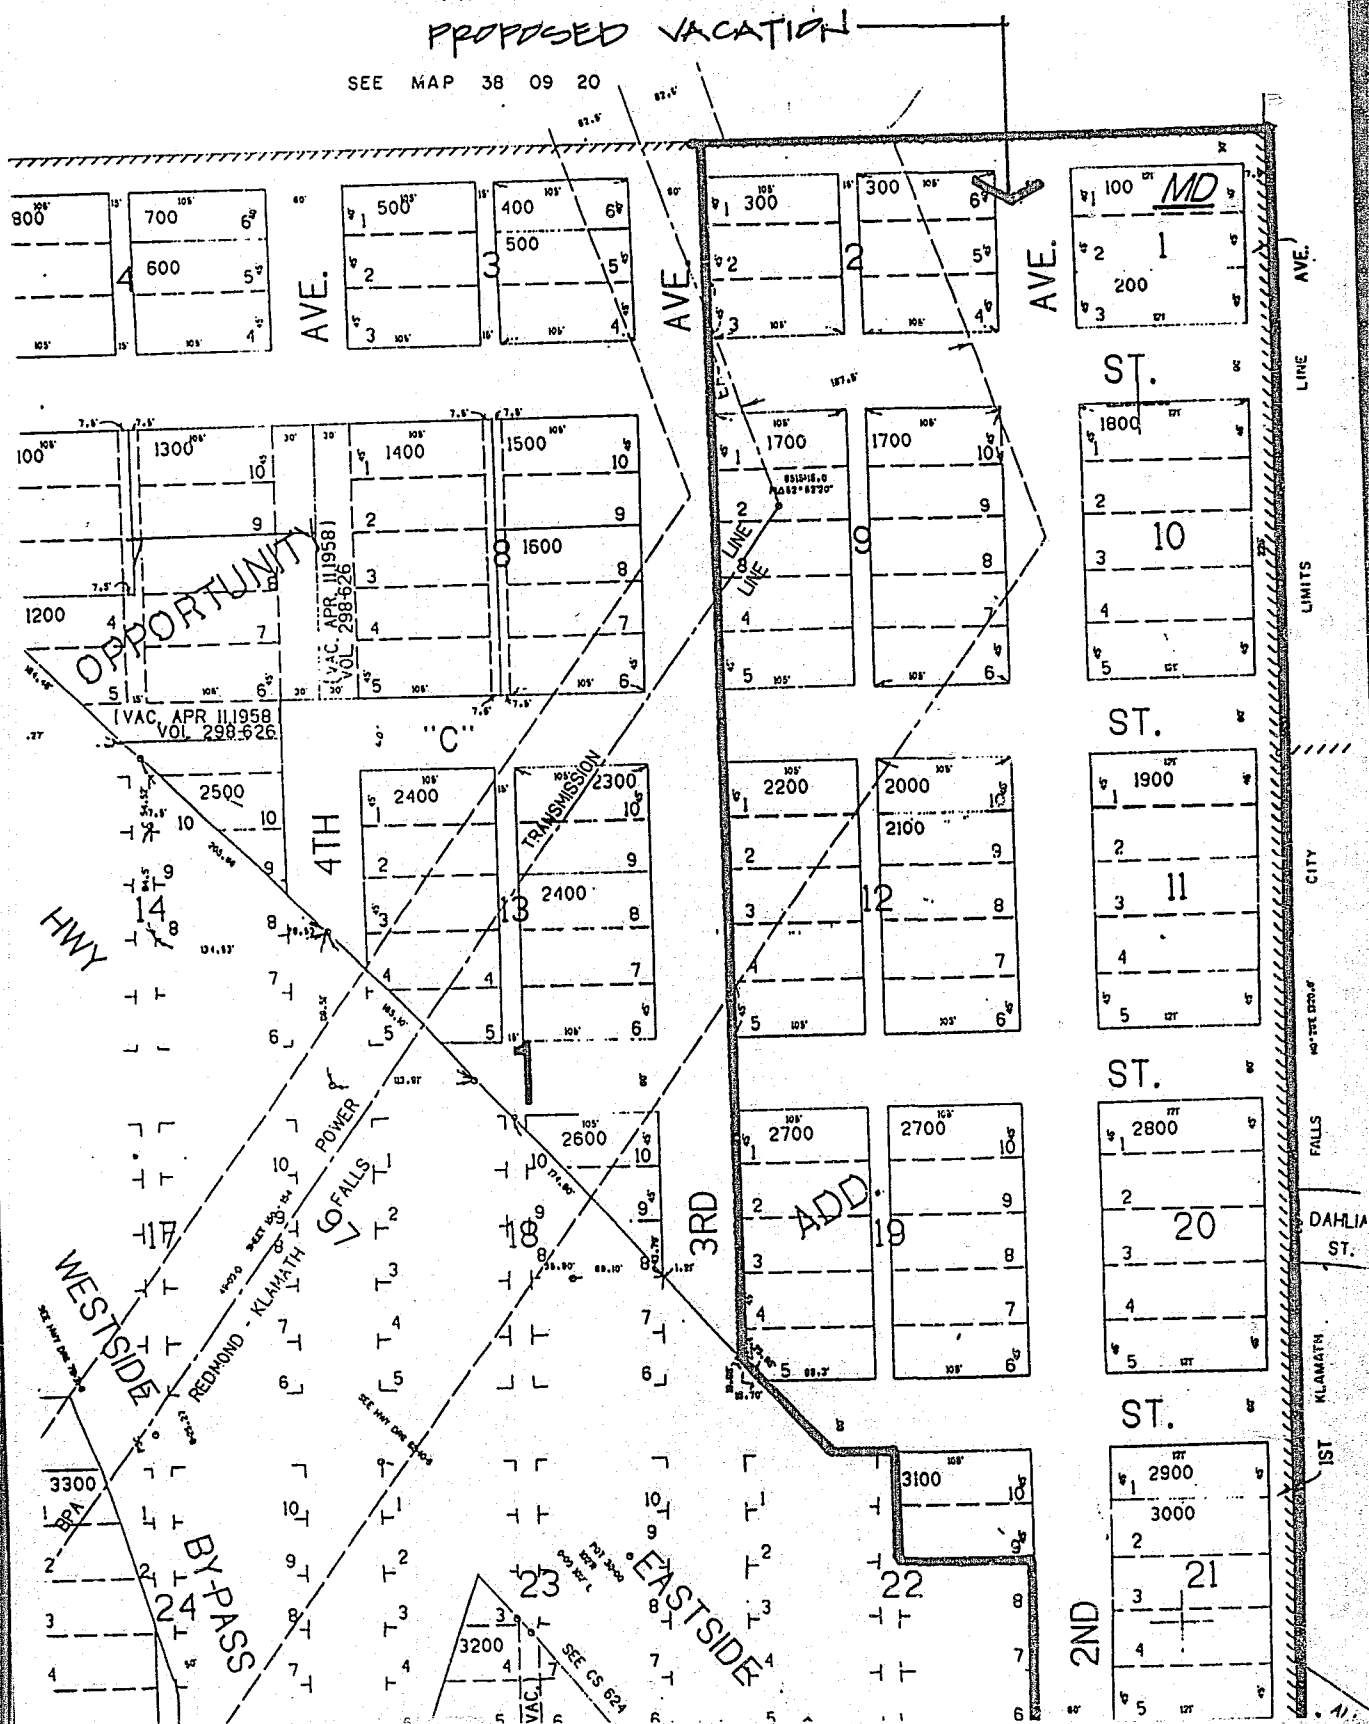

STATE OF OREGON: COUNTY OF KLAMATH: SS.

EVELYN BIEHN

County Clerk

By

Return: City of K.Falls-P O Box 237-K. Falls,OR 97601