

AFTER RECORDING, RETURN
TO: Affiliated Land Services Inc.
P.O. BOX 17035
Salem, Oregon 97305

Vol MQ1 Page 20965

Rt: Mericom Corp
ATTN: David Anderson
25977 SW Canyon Creek Rd. Ste E.
Wilsonville, OR 97076

BURIED COMMUNICATIONS LINE RIGHT-OF-WAY EASEMENT

Crown Pacific Limited Partnership, a Delaware Limited Partnership


hereby grant(s) to CENTURYTEL OF EASTERN OREGON, INC. DBA CENTURYTEL, its successors and assigns, (hereinafter referred to as the Company), a perpetual non-exclusive easement and right to bury and maintain underground telephone and communications facilities, together with all necessary wires and above-ground fixtures incidental thereto, under and upon the following described property:

Beginning at an existing power pole number PP&L E2424A from which the northeast corner of Section 5, Township 28 South, Range 8 East, Willamette Meridian, Klamath County, Oregon bears North 68°02'18" West 576.40 feet; thence South 80°08'13" West 2074.38 feet to a on the east boundary of a communications site and there terminating, from which the northeast corner of said site bears North 50.00 feet.


The above described property is also identified as a "20.00 foot wide utility easement" on Exhibit "A" attached hereto and made part hereof.


situated in the County of Klamath, State of Oregon. It is agreed that the Company, its successors and assigns, shall have access to said premises for the purposes stated, and shall be responsible for any damage to said premises by reason of any negligence on the part of said Company's employees while placing and maintaining construction.

Dated: 4/24/01

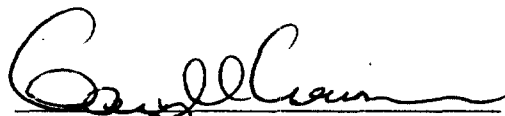

Gary N. Gremer
Vice President of Resources

Subscribed and sworn to before me this 24th day of April, 2001.

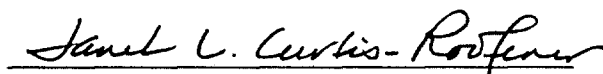
Notary Public for Oregon

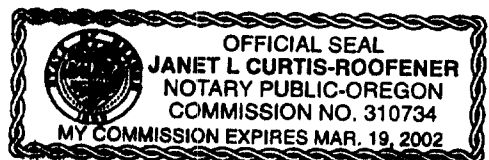

LINE TABLE			CURVE TABLE					
LINE	LENGTH	BEARING	CURVE	RADIUS	DELTA	LENGTH	CHORD BEARING	CHORD LENGTH
L1	101.57	N88°12'07"W						
L2	253.22	N50°03'52"E	C1	150.00	41°44'02"	109.26	S70°55'53"W	106.86
L3	209.42	S15°10'31"W	C2	274.00	34°53'21"	166.85	S32°37'11"W	164.28
L4	74.00	N32°05'15"E	C3	412.00	16°54'44"	121.61	N23°37'53"E	121.17
L5	11.64	N47°24'11"E	C4	609.00	15°18'56"	162.79	N39°44'43"E	162.31
L6	289.66	S01°21'43"E	C5	350.00	48°45'55"	297.89	S23°01'14"W	288.98
L7	66.12	N32°23'48"W	C6	230.00	31°02'05"	124.58	S16°52'46"E	123.06
L8	28.95	S00°50'44"W	C7	200.00	33°14'32"	116.04	N15°46'32"W	114.42
L9	56.40	S37°37'45"E	C8	200.00	38°28'29"	134.30	S18°23'31"E	131.79
L10	191.81	S15°36'24"W	C9	300.00	53°14'10"	278.74	N11°00'40"W	268.82
L11	99.84	S11°04'51"W	C10	500.00	16°49'12"	146.78	N19°29'27"E	146.26
L12	131.14	S27°54'03"W	C11	500.00	29°36'25"	258.37	S13°05'51"W	255.50
L13	29.87	S01°42'21"E	C12	600.00	70°27'47"	737.89	N24°27'23"E	692.26
L14	484.74	S10°46'30"E	C13	200.00	23°53'21"	83.39	S51°28'55"W	82.79
L15	153.40	S59°41'17"W	C14	200.00	30°21'03"	105.94	N54°42'46"E	104.71
L16	251.61	N63°25'36"E	C15	250.00	10°03'42"	43.90	N74°55'09"E	43.85
L17	76.26	N39°32'14"E	C16	300.00	10°25'33"	54.59	S74°44'14"W	54.51
L18	105.48	N69°53'12"E	C17	400.00	24°02'45"	167.87	S57°30'04"W	166.64
L19	134.41	N79°57'00"E	C18	100.00	19°20'48"	33.77	S35°48'18"W	33.61
L20	115.80	S69°31'27"W	C19	100.00	43°27'53"	75.86	N47°51'50"E	74.05
L21	85.70	S45°28'42"W	C20	100.00	41°35'20"	72.59	S89°36'33"E	71.00
L22	35.30	S26°07'53"W	C21	100.00	36°29'45"	63.70	N87°03'46"W	62.63
L23	157.04	N69°35'46"E	C22	100.00	52°19'14"	91.32	S54°44'28"W	88.18
L24	223.58	N68°48'53"W	C23	200.00	51°09'32"	178.58	S03°00'05"W	172.70
L25	109.64	S74°41'22"W	C24	100.00	26°14'06"	91.58	S22°49'45"E	90.78
L26	110.86	S80°54'05"W	C25	200.00	17°26'54"	60.91	N27°13'21"W	60.67
L27	43.42	S28°34'51"W						
L28	47.34	N22°34'41"W						
L29	49.11	S09°42'42"E						
L30	197.51	S35°56'48"E						
L31	52.00	N18°29'54"W						
L32	98.65	S33°14'45"E						

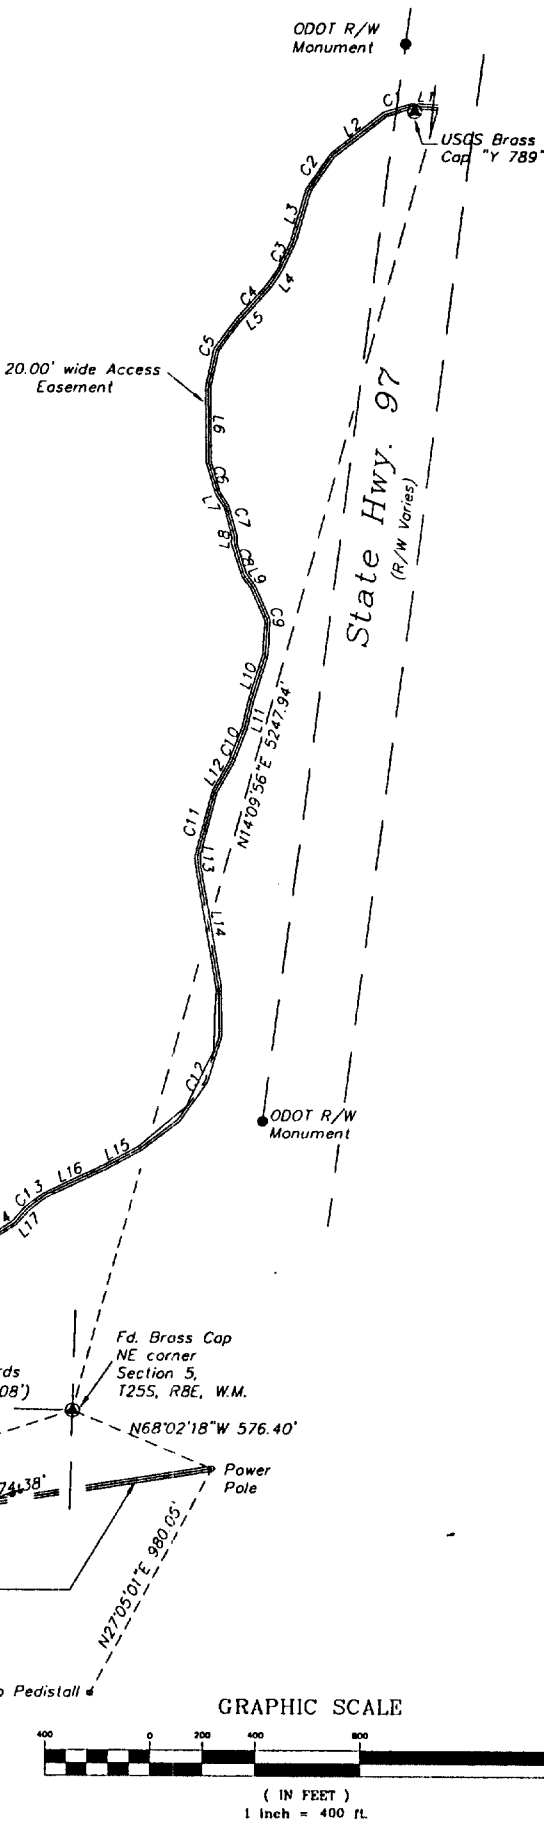

Fd. Brass Cap
N 1/4 corner
Section 5,
T25S, R8E, W.M.

Fd. Brass Cap
NE corner
Section 5,
T25S, R8E, W.M.

per County Records
(S89°38'52"E 2651.08')

S89°32'50"E 2649.48'

S 70°57'27" W 1596.52'

S 80°08'13" W 2074.38'

N27°05'01"E 980.03'

SEE DETAIL SHEET C2

60d Spine in a 12" Sugar Pine
Elev. = 4785.71

GRID N: 554395.740 NAD 83
GRID E: 457699.3740 NAD 83
LATITUDE: 43°10'50.157"
LONGITUDE: -121°47'27.023"
CONVERGENCE: -0°52'59"
SCALE FACTOR: 0.99989463

Sheet C-1
CHEMULT OR9706
Lying in the NE 1/4 Section 5,
Township 28 South, Range 8 East, W.M.
Klamath County, Oregon
Sept. 27, 2000

FOR Mericom Corp.
25977 SW Canyon Cr. Rd. Ste.
Wilsonville, Oregon 97070

Land Mark
SURVEYING & DEVELOPMENT
3329 NE Stephens Street
Roseburg, Oregon 97470
Tel (541) 677-9400
Fax (541) 677-9401

LMS1 Job No. 2000-0106

State of Oregon, County of Klamath
Recorded 05/08/01, at 11:57a m.
In Vol. M01 Page 20965
Linda Smith,
County Clerk Fee\$ 26⁰⁰