

2008-011478  
Klamath County, Oregon



00051445200800114780030037

08/13/2008 09:08:02 AM

Fee: \$31.00

RECORDING REQUESTED BY:

GRANTOR: John D. Girtman and  
Meachell R. Girtman as tenants by  
the entirety

GRANTEE: PACIFICORP

RETURN TO:

PACIFIC POWER  
1950 MALLARD LANE  
KLAMATH FALLS, OR 97601

---

## RIGHT OF WAY EASEMENT

---

OCT 22 2007

Return to: Pacific Power  
1950 Mallard Lane  
Klamath Falls, Oregon 97601

CC#: 11176 WO#: 02879187

UNDERGROUND RIGHT OF WAY EASEMENT

For value received, John D. Girtman and Meachell R. Girtman as tenants by the entirety ("Grantor"), hereby grants to PacifiCorp, an Oregon corporation, its successors and assigns, ("Grantee"), an easement for a right of way 10 feet in width and 1,390 feet in length, more or less, for the construction, reconstruction, operation, maintenance, repair, replacement, enlargement, and removal of Grantee's underground electric distribution and communication lines and all necessary or desirable accessories and appurtenances thereto, including without limitation: wires, fibers, cables and other conductors and conduits therefore; and pads, transformers, switches, cabinets, vaults on, across, or under the surface of the real property of Grantor in Klamath County, State of Oregon, more particularly described as follows and/or shown on Exhibit(s) A attached hereto and by this reference made a part hereof:

Said property generally located in the E ½, NW ¼ & W ½ NE ¼ of Section 21 Township 40S Range 11E of the Willamette Meridian and more specifically described in Volume 2007 Page 016411 in the official records of Klamath County.

Assessor's Map No. R-4011-0210-00200 Tax Parcel No. 200

Together with the right of access, for Grantee, its contractors, or agents, to the right of way from adjacent lands of Grantor for all activities in connection with the purposes for which this easement has been granted; and together with the present and (without payment therefore) the future right to keep the right of way clear of all brush, trees, timber, structures, buildings and other hazards which might endanger Grantee's facilities or impede Grantee's activities.

At no time shall Grantor place or store any flammable materials (other than agricultural crops), or light any fires, on or within the boundaries of the right of way. Subject to the foregoing limitations, the surface of the right of way may be used for agricultural crops and other purposes not inconsistent, as determined by Grantee, with the purposes for which this easement has been granted.

The rights and obligations of the parties hereto shall be binding upon and shall benefit their respective heirs, successors and assigns.

DATED this 17 day of October, 2007.

John D. Girtman  
John D. Girtman (Grantor)

Meachell R. Girtman  
Meachell R. Girtman (Grantor)

INDIVIDUAL ACKNOWLEDGEMENT

State of Oregon }

County of Klamath }

} ss


On Oct 17, 2007

before me, Paula Pool  
Name, Title or Officer (eg Jane Doe, Notary Public)

personally appeared John D. Girtman and Meachell R. Girtman as tenants by the entirety  
Name(s) of Signer(s)

☐ personally known to me ~ OR ~ ☒ proved to me on the basis of satisfactory evidence to be the person(s) whose name(s) is/are subscribed to the within instrument and acknowledged to me that he/she/they executed the same in his/her/their authorized capacity(ies) and that by his/her/their signature(s) on the instrument the person(s), or the entity upon behalf which the person(s) acted, executed this instrument


WITNESS my hand and official seal.

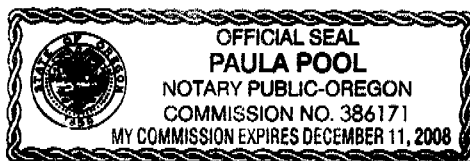

Paula Pool  
SIGNATURE OF NOTARY

# Property Description

Section: 21 Township: 40 ~~N~~ S Range: 11 E ~~or W~~  
Willamette Meridian  
County: Klamath State: OR  
Parcel Number: R-4011-02100-0200

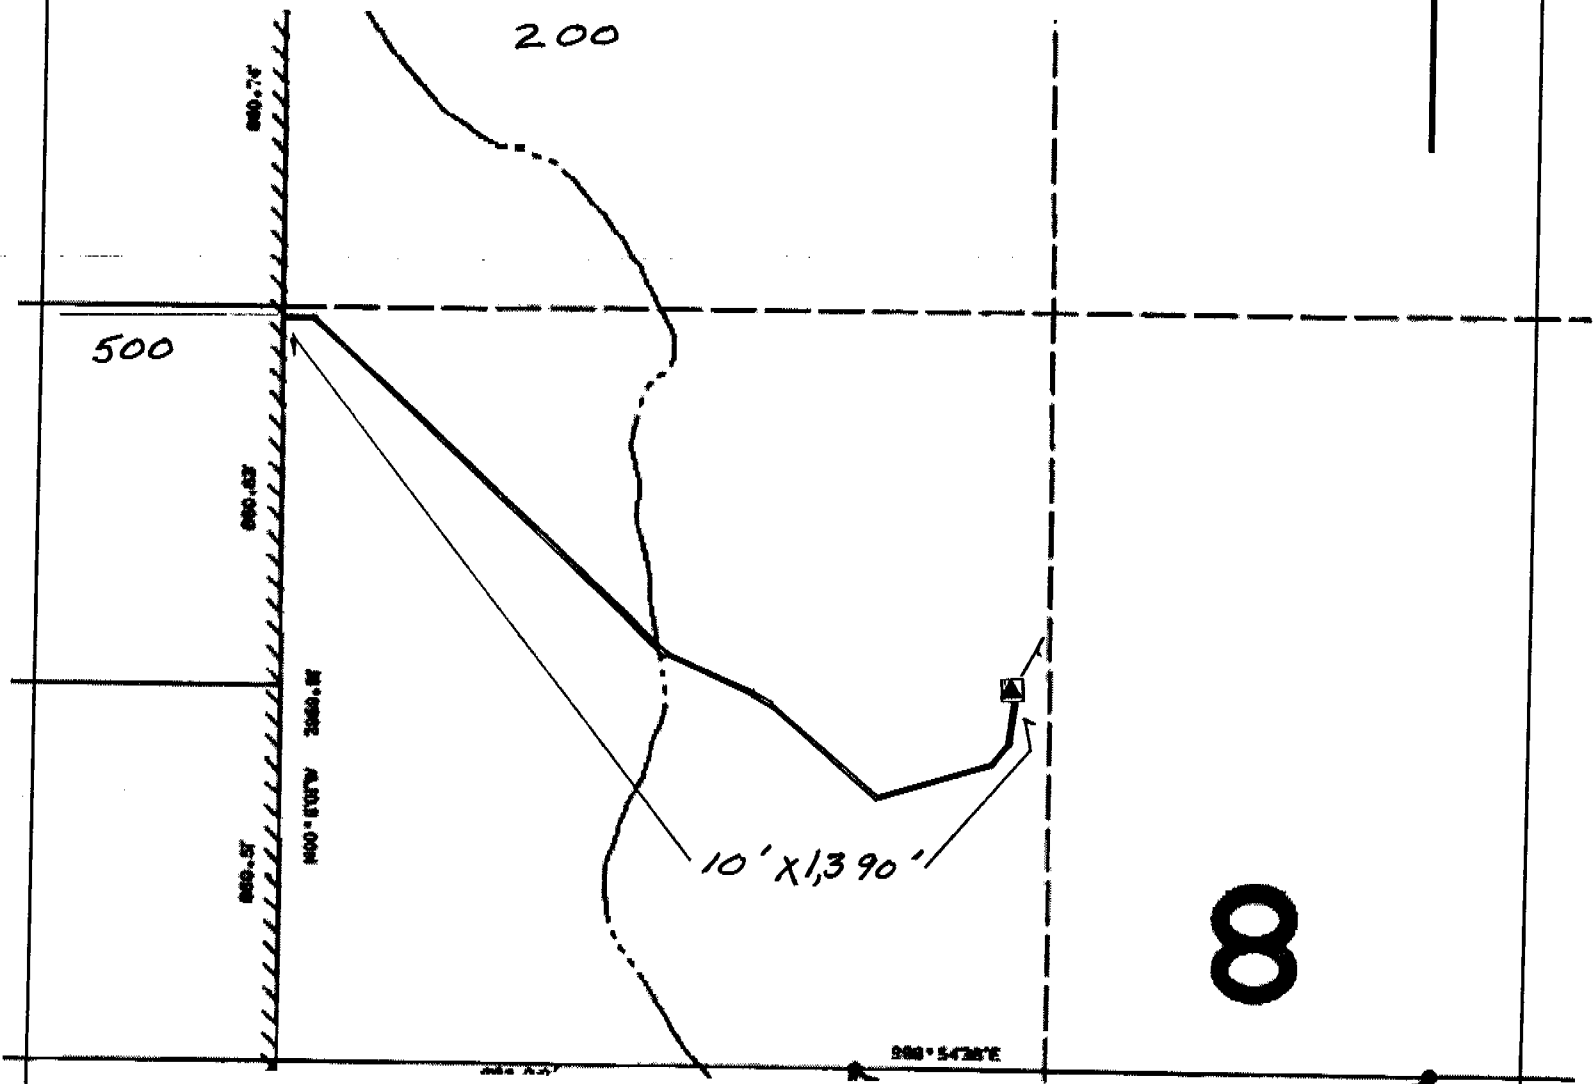

CC#: WO#: 2879187

Landowner Name: Girtman

Drawn by: DM

This drawing should be used only as a representation of the location of the easement being conveyed. The exact location of all structures, lines and appurtenances is subject to change within the boundaries of the described easement area.

**EXHIBIT A**

**PACIFIC POWER**  
A PACIFICORP COMPANY

SCALE: NA